


LOT 6
33,770 sq.ft.
(0.78 AC.)

N 23°00'00"E
280.57'

140.13'
N 71°30'20"W

283.60'
S 14°49'37"W

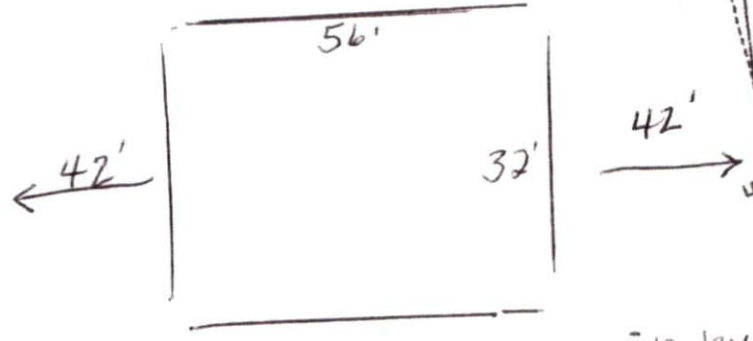

Driveway

75ft.

HYDRANT
EIP
CONTROL CR.

EIP

Old U.S. 421 W- Lillington →