


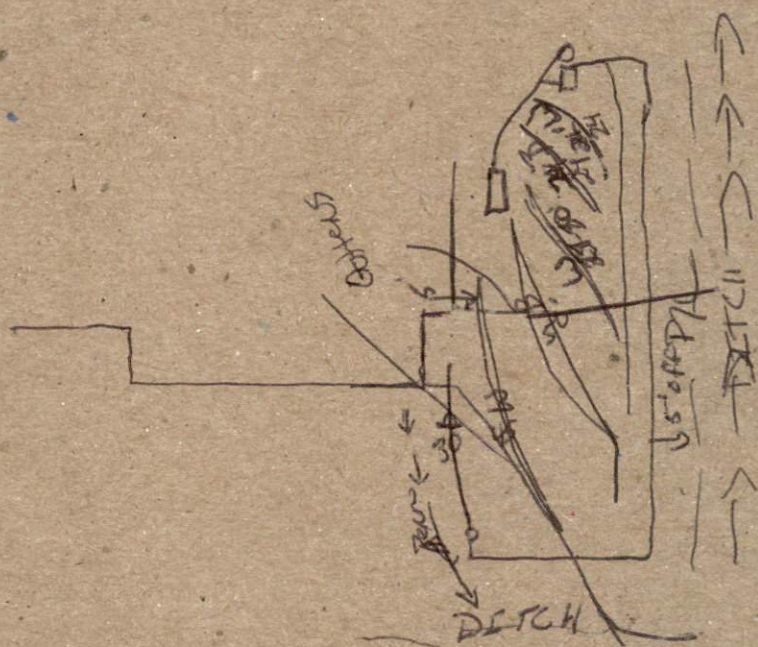

1 L. convex/concave
front

3-498

0-20 SL frag-
NSIP

20-48th Clay
Fl. SBL S.P.

OUT AT 42" 0.1

2 SBL yard
L-3498

0-24 Fill mat

24-48th Clay

0.51

48 0.25-0.3

SBL
Boulder tank

3 L-452

6-24 SL frag NSIP

24-48 SBL

SSP

SL frag SBL

0.44th 2