


**LEGEND**

- LIMITS OF DISTURBANCE
- SILT FENCE
- TEMPORARY DIVERSION



ENLARGED SITE DEVELOPMENT PLAN (EROSION CONTROL PLAN)  
SCALE:

FIRM LICENSE NO. P-2813

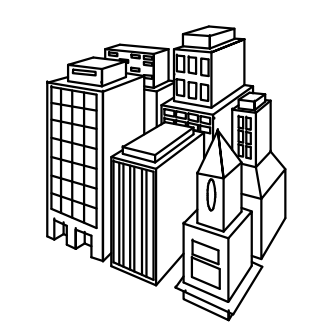

**M. A. COLVIN  
ENGINEERING &  
CONSULTING,  
ASSOCIATES, PLLC**  
2547 Ravenhill Drive, Suite 103  
Fayetteville, North Carolina 28305

(910)223-0052 (OFFICE)  
(910) 670-2091 (MOBILE)

Project Name: **SHAWTOWN HSAA  
COMMUNITY BUILDING  
SITE UTILITY PLAN**  
Project Location: **LILLINGTON NC 27546**

Drawing Name:  
SITE PLAN  
PHASE ONE  
BUILDING PAD  
CONSTRUCTION  
PROGRESS PRINT  
FOR REVIEW  
PURPOSES ONLY

DRAWINGS AND THE DESIGN ARE THE PROPERTY OF THE ENGINEER. WHETHER THE PROJECT FOR WHICH THEY ARE PREPARED IS EXECUTED OR NOT, THE DRAWINGS SHALL NOT BE USED BY THE PROJECT OWNER OR ANYONE ELSE FOR ANY OTHER PROJECT.

|                  |           |
|------------------|-----------|
| PROJECT NO:      | SHEET NO: |
| OWNER: M. COLVIN | U-2       |
| DATE: 01/18/2025 |           |
| REVISIONS:       |           |