


LEGEND

CMS - CONCRETE MONUMENT SET
 ECM - EXISTING CONCRETE MONUMENT
 EIP - EXISTING IRON PIPE
 EIS - EXISTING IRON STAKE
 ERS - EXISTING REBAR
 ECS - EXISTING COTTON SPIKE
 EPI - EXISTING PIVOTAL
 EN - EXISTING NAIL
 ERS - EXISTING RAILROAD SPIKE
 PS - IRON PIPE SET
 RES - RAILROAD SPIKE SET
 NS - NAIL SET
 PMS - PIVOTAL OR MAG. NAIL SET
 P/W - RIGHT OF WAY
 CL - CENTERLINE
 B.M. - BOOK OF MAPS
 P.B. - PLAT BOOK
 M.B. - MAP BOOK
 D.B. - DEED BOOK
 SB - SET BACK
 CP - COMPACTED POINT
 NCGS - NORTH CAROLINA GEODETIC SURVEY

CENTERLINE 20' WATERLINE EASEMENT

COURSE	BEARING	DISTANCE
L-1	N 00°00'00"E	10.36'
L-2	N 12°02'31"W	118.74'
L-3	N 18°32'00"W	86.84'
L-4	N 37°33'00"W	108.86'
L-5	N 30°41'18"W	218.18'
L-6	N 00°00'00"E	18.30'
L-7	N 82°57'58"E	277.94'
L-8	N 37°08'24"E	303.43'

COURSE	BEARING	DISTANCE
L-9	S 30°29'08"W	955.51'
L-10	S 47°50'31"E	539.51'

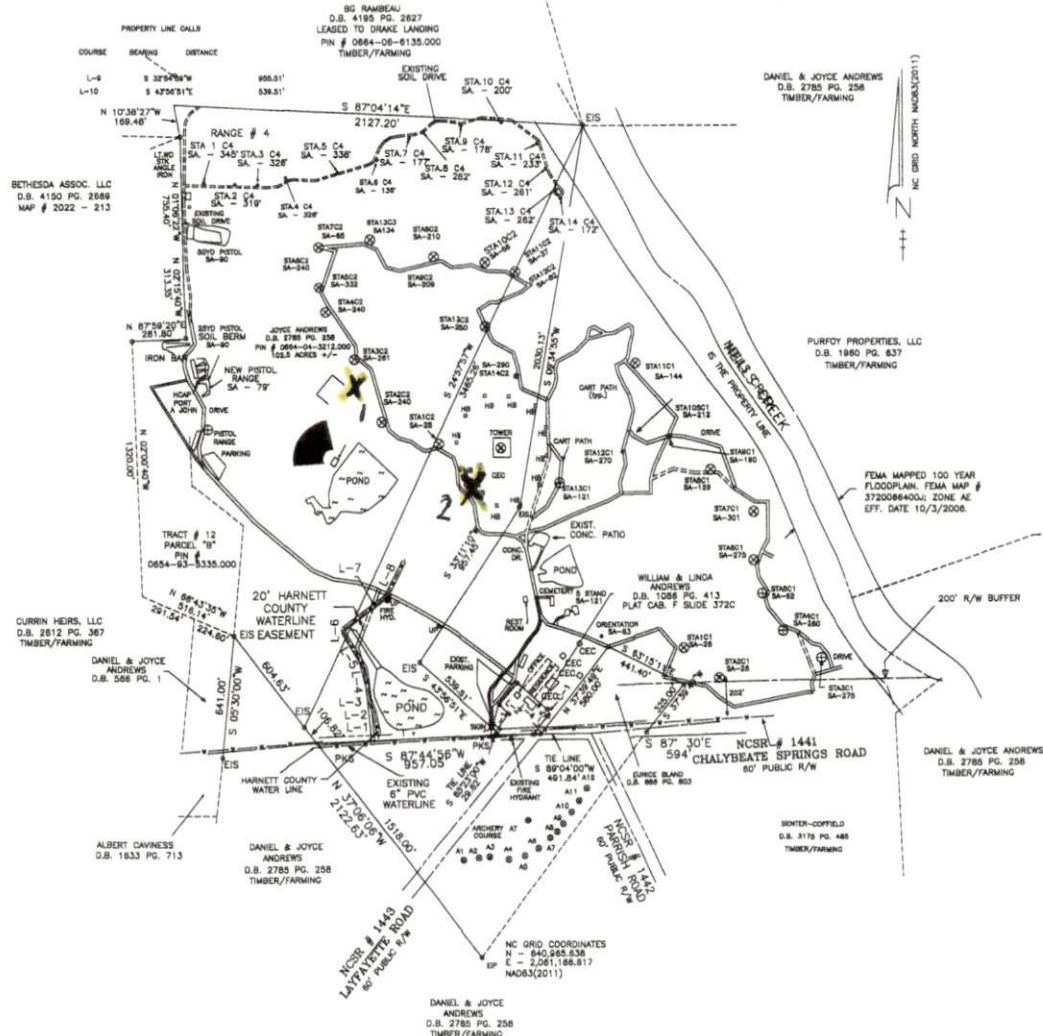


STA3C2 - STATION NUMBER COURSE 2

RRS - REST ROOMS / SNACKS
 CEC - CORPORATE EVENT CENTER
 ST - SKIET/TRAP STATION
 HB - HAY BALE
 A1 - ARCHERY COURSE STATION 1
 SA - SHOOTING AZIMUTH

HARNETT COUNTY JURISDICTION

ZONED RA-30
 MINIMUM BUILDING SETBACKS
 FRONT - 35'
 SIDE - 10'
 REAR - 25'
 CORNER SIDE - 20'

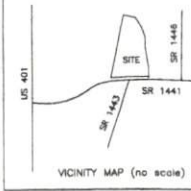

DENSED AREA SUMMARY
 WATER LINE CONSTRUCTION - 5' x 74" = 3,789 SQ.FT.
 BUILDING GRADING CONSTRUCTION - 80' x 100' = 8,000 SQ.FT.
 TOTAL AREA = 11,789 SQ.FT.
 SITE GRADING SHALL INCLUDE INSTALLATION OF 6" PVC FIRE/WATER LINE
 GRADING OF A 80' x 100' AREA FOR CONCRETE SLAB.
 FACILITY USE - MEETING CENTER, WEDDING FACILITY, &
 ITS EXEMPTION FOR GENERAL STATUTES
 (153A-340, SECT. 2A)
 CONDITIONAL USE PERMIT # SA-CU-19-14 APPROVED 8/28/2014.
 THIS DEVELOPMENT IS WITHIN ONE MILE VOLUNTARY
 AGRICULTURE DISTRICT.
 ACCESS IS LOCATED AT AN EXISTING APPROVED DRIVEWAY.

CURVE	RADIUS	LENGTH	DELTA	CHORD	CH-BEARING
C-1	25.00'	37.26'	85°28'07"	33.93'	S 07°47'57"E

COURSE	BEARING	DISTANCE
L-1	N 32°29'32"E	137.33'
L-2	N 46°26'35"W	88.15'
L-3	N 37°14'02"E	147.83'
L-4	S 50°31'48"E	207.41'
L-5	S 34°55'53"W	118.11'

NOTES
 HOURS OF OPERATION
 8:00 A.M. TO 8:00 P.M. MONDAY THROUGH SATURDAY
 12:00 P.M. TO 8:00 P.M. SUNDAY
 IMPERVIOUS SURFACE COVERAGE - > 5%
 PISTOL RANGE DIMENSIONS
 AMMUNITION IN LOCKED STORAGE
 LARGEST CALIBER - 45 ACP
 SIDE BORMS - 10'
 PARKING SPACE - 9' x 18'
 REAR BACKSTOP - 20'
 PARKING AND DRIVE - GRAVEL
 FENCING SURROUNDING FIRING RANGES
 MATERIAL USED - SOIL & TIMBERS
 STA. 19 - SHOOTING STATION
 SA - SHOOTING AZIMUTH

N.C. GRID COORDINATES AND LOCATIONS FROM
 GPS RTK OBSERVATIONS, REFERENCED TO
 NCGS CORRS MONUMENT "NGL".
 DRAWING CREATED FROM A PARTIAL SURVEY
 AND DEED DESCRIPTIONS.
 AREA BY COORDINATES.

ADDITIONAL RANGE 4 LOCATION

DRAKE LANDING

WILLIAM DAN ANDREWS
 LINDA F. ANDREWS
 3416 CHALBEATE SPRINGS ROAD
 FLUQUAY-VARINA, NC 27526
 DEED BOOK 2785 PAGE 258
 DEED BOOK 4196 PAGE 2627
 PIN # 0684-04-3212.000
 PIN # 0684-08-6135.000
 HECOT'S CREEK TOWNSHIP
 HARNETT COUNTY - NORTH CAROLINA
 SCALE : 1" = 300' - AUGUST 1, 2024

