


Bar  
Fit 74.5"

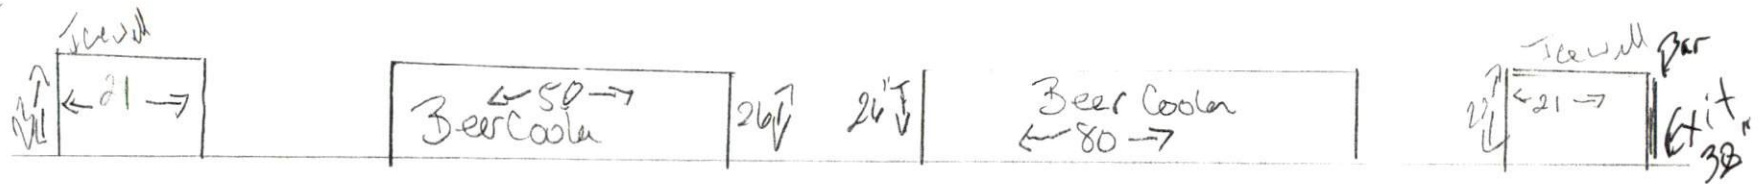

1. Beer Cooler 50' → True TD-50-18

6. Handsink - ReGENCY - 600 HS 12

2. Beer Cooler 80' → True TD-80-18

No Food Prep will be Done in the Bar Area  
We will have a Dedicated Table in the Back Kitchen  
For that.

3. Pops Tower - 2323 Drop in

4. Ice wall - FTN 1522

The Bar will have a Dedicated Stand For  
Dirty Dishes at the end of the Best Sink  
Glasswear

5. Draft Beer - 6 LC 381