


DR. STORAGE  
shelves

OUTSIDE  
CASH  
WASH

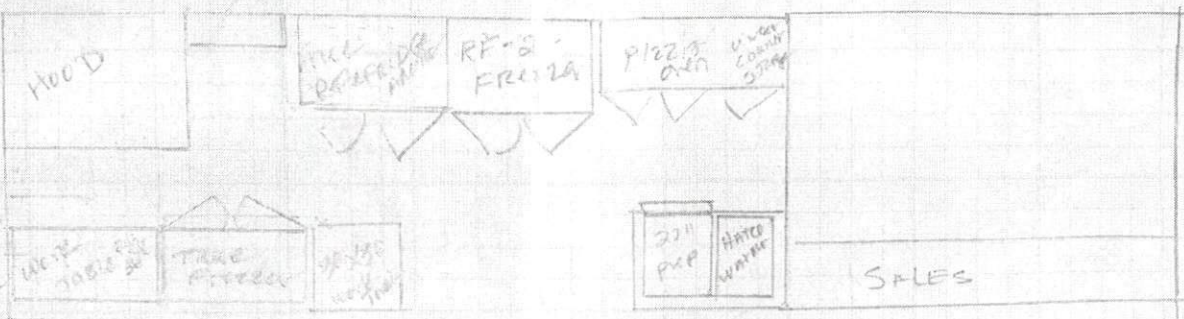

SHOWER  
STALLS  
ASIDE  
to  
WASH



WALK  
UP

Storage

walk in

... on CONCRETE



