

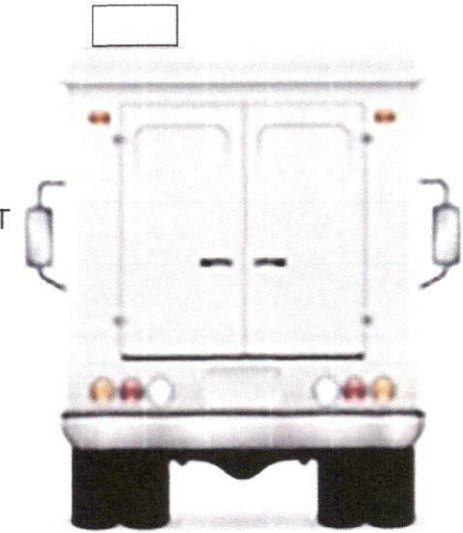
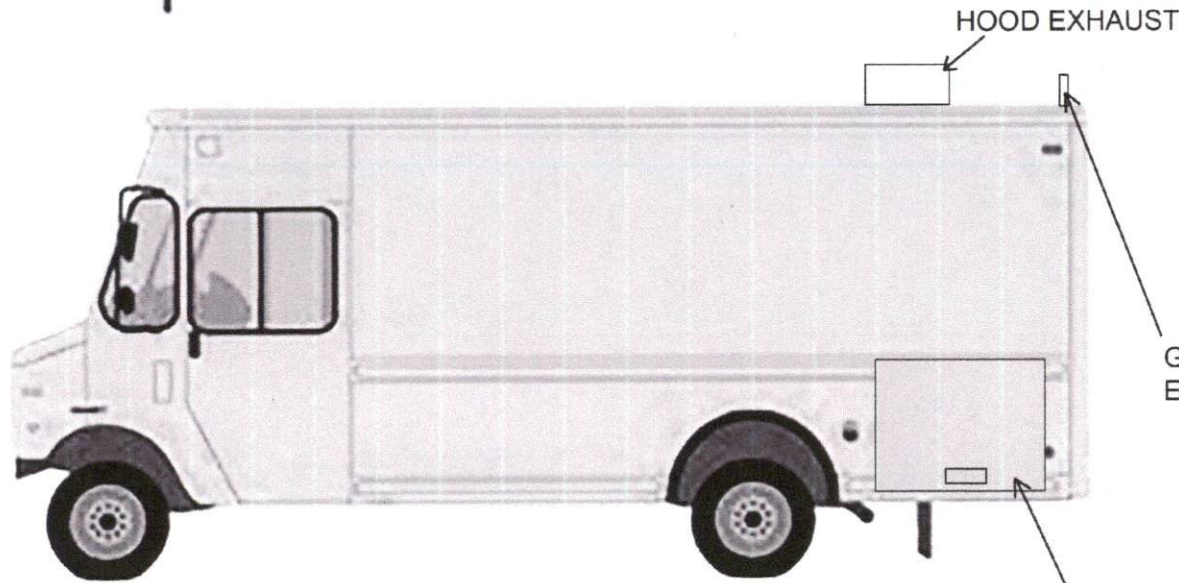
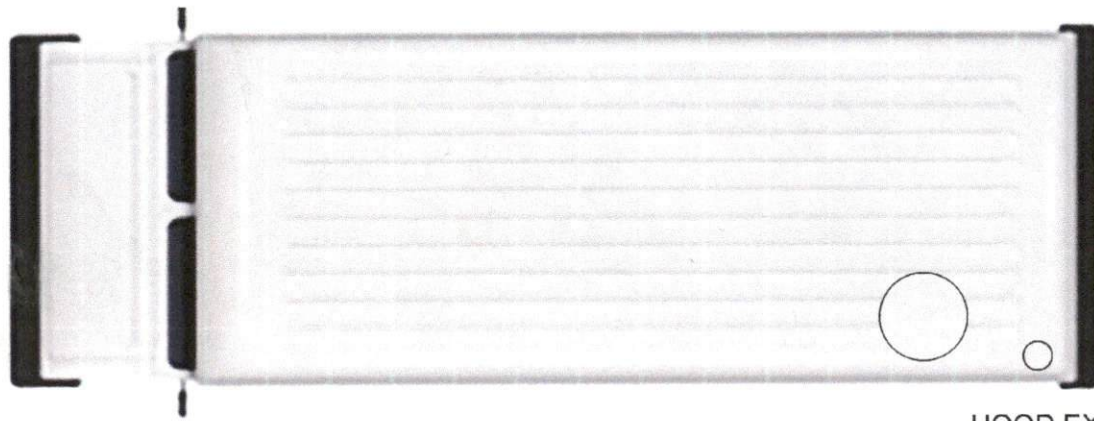



THAT 'SNO HUT TRUCK

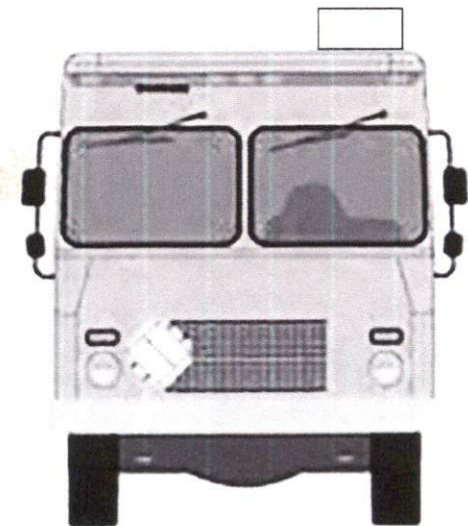

GENERATOR EXHAUST

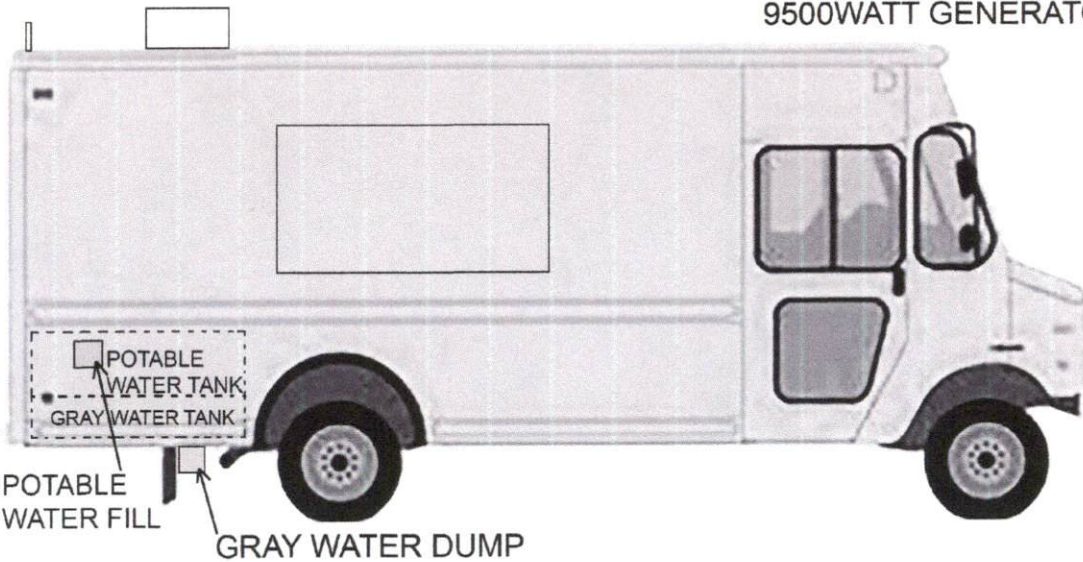


1978 CHEVROLET P30
VIN CPL3283321051

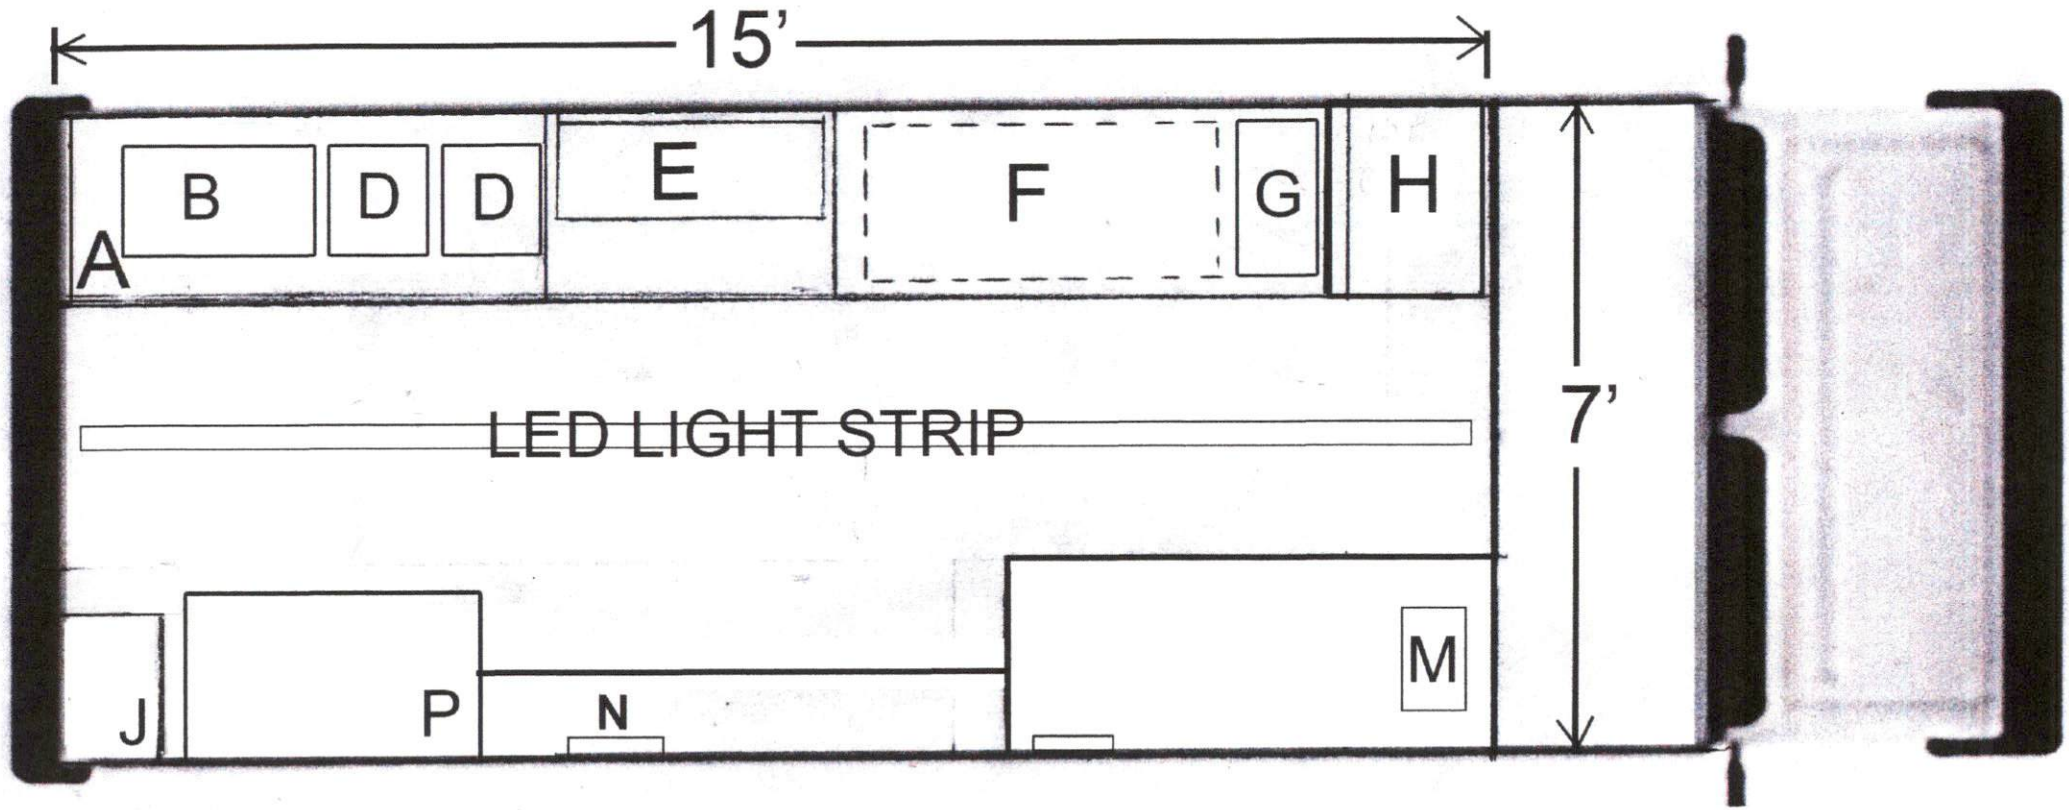



- J. HAND WASH SINK
- K. POTABLE & GRAY WATER TANKS (UNDER BODY)
- M. ICE CUBE BIN
- N. INSTANT HOT WATER UNIT
- P. 3 COMPARTMENT SINK
- Q. DISH DRYING SHELF
- R. ELECTRICAL PANEL

S. POTABLE WATER PUMP

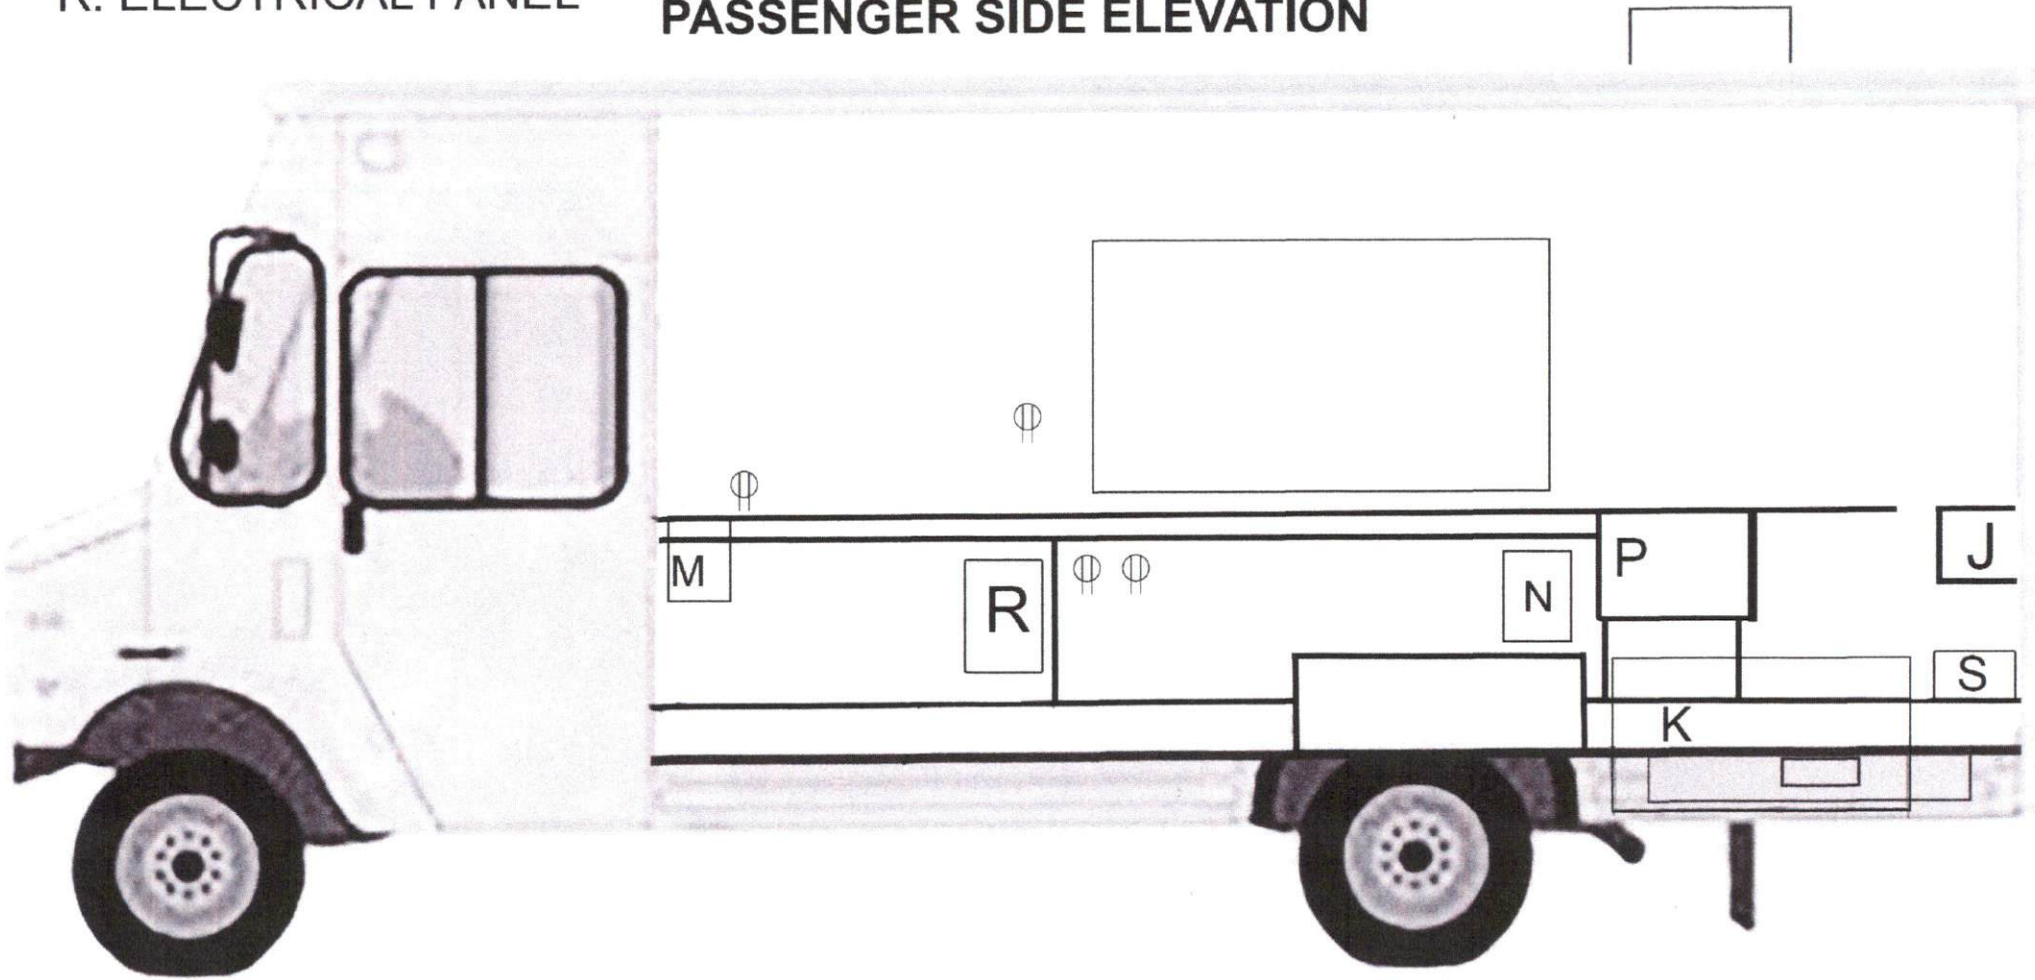PASSENGER SIDE ELEVATION



- A. EXHAUST HOOD
- B. ELECTRIC FLAT GRIDDLE
- D. ELECTRIC FOOD WARMER
- E. SANDWICH PREP TABLE
- F. CHEST FREEZER (UNDERCOUNTER)

- G. SHAVED ICE MACHINE
- H. ICE CREAM DIPPING FREEZER
- L. 9500 WATT GENERATOR (UNDER BODY)
-  DUPLEX RECEPTACLE
-  240 VOLT RECEPTACLE

DRIVER SIDE ELEVATION

