

G = 2-1/16"

H = 3-31/32"

M = 4-5/32"


L = 7-15/16"

Part No: FLOW-3" Material: PVC

Desc.: TEE (SxSxS) Schedule 80

Weight: 2.20 lbs

INTERIOR BAFFLE

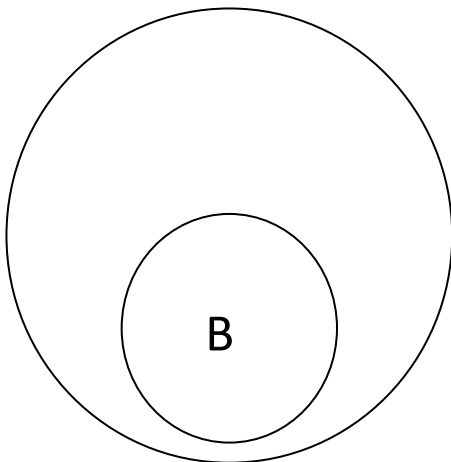

Flow Rate

B Dimension

25

1-1/4"

35

1-1/2"

50

2"

75

2-3/16"

ASHLAND®

FLOW-3"