




53W  
82L

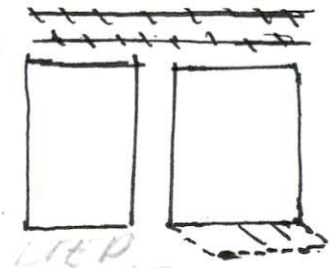

LIEP  
TABLE 4  
3ft 11 29  
2ft



38 1/2



long

FIVE



38 1/2  
DIEP  
DIEP

