

30"

Refrigerator

15"

Prep table

36"

Griddle

21"

Fryer 50

15"

Fryer 40

Hood System

warmer box

24"

Prep table with Refrigerator

27"

Table

48"

sink

sink

sink


sink

3 comp.

hardwashing

/// Porch screen in

□ Lights
□ Receptacles

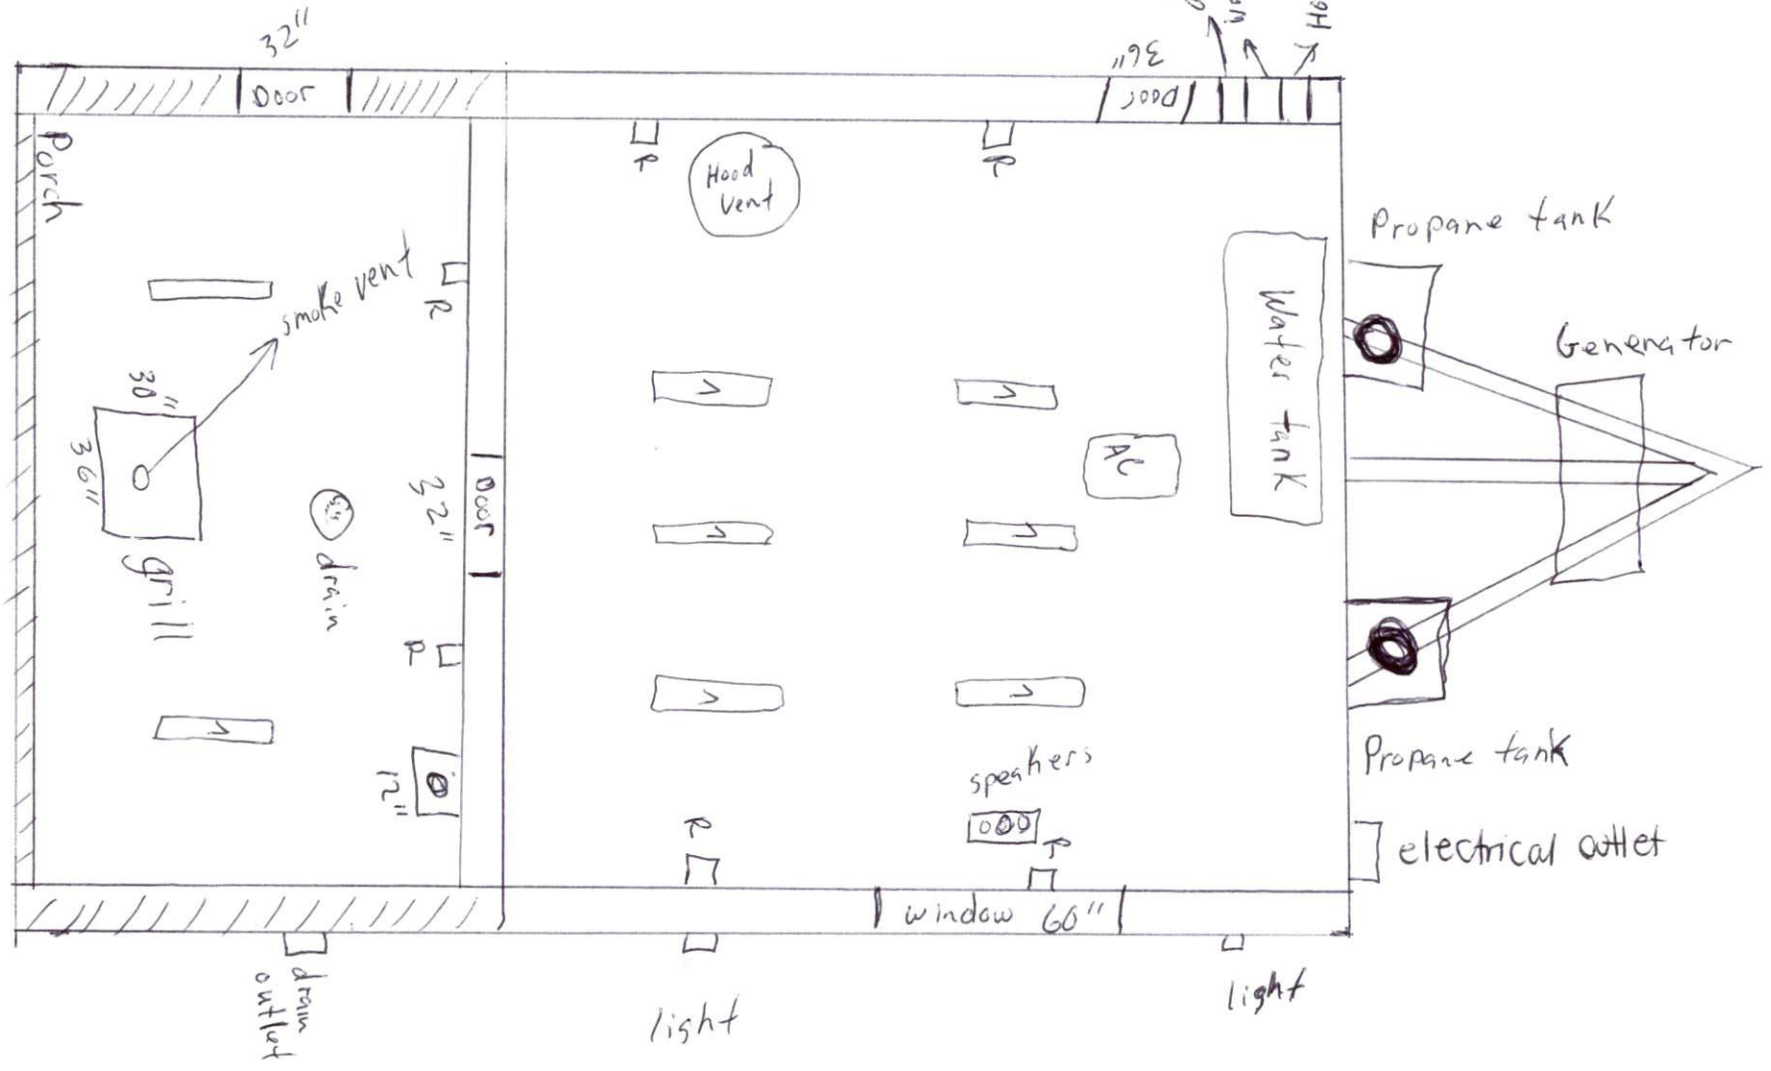

drain outlet
water tank valve
Hot water Heater

Propane tank
Generator

Water tank

Propane tank
electrical outlet

speakers

Hood Vent

Porch

Door

Door

Door

drain

grill

window 60"

light

light

drain outlet

32"

36"

30"
36"

12"

AC