


Patio
14 x 90
06

1/4" = 1 FT

1/4" = 1 FT

79 - Seats
16 - Tables

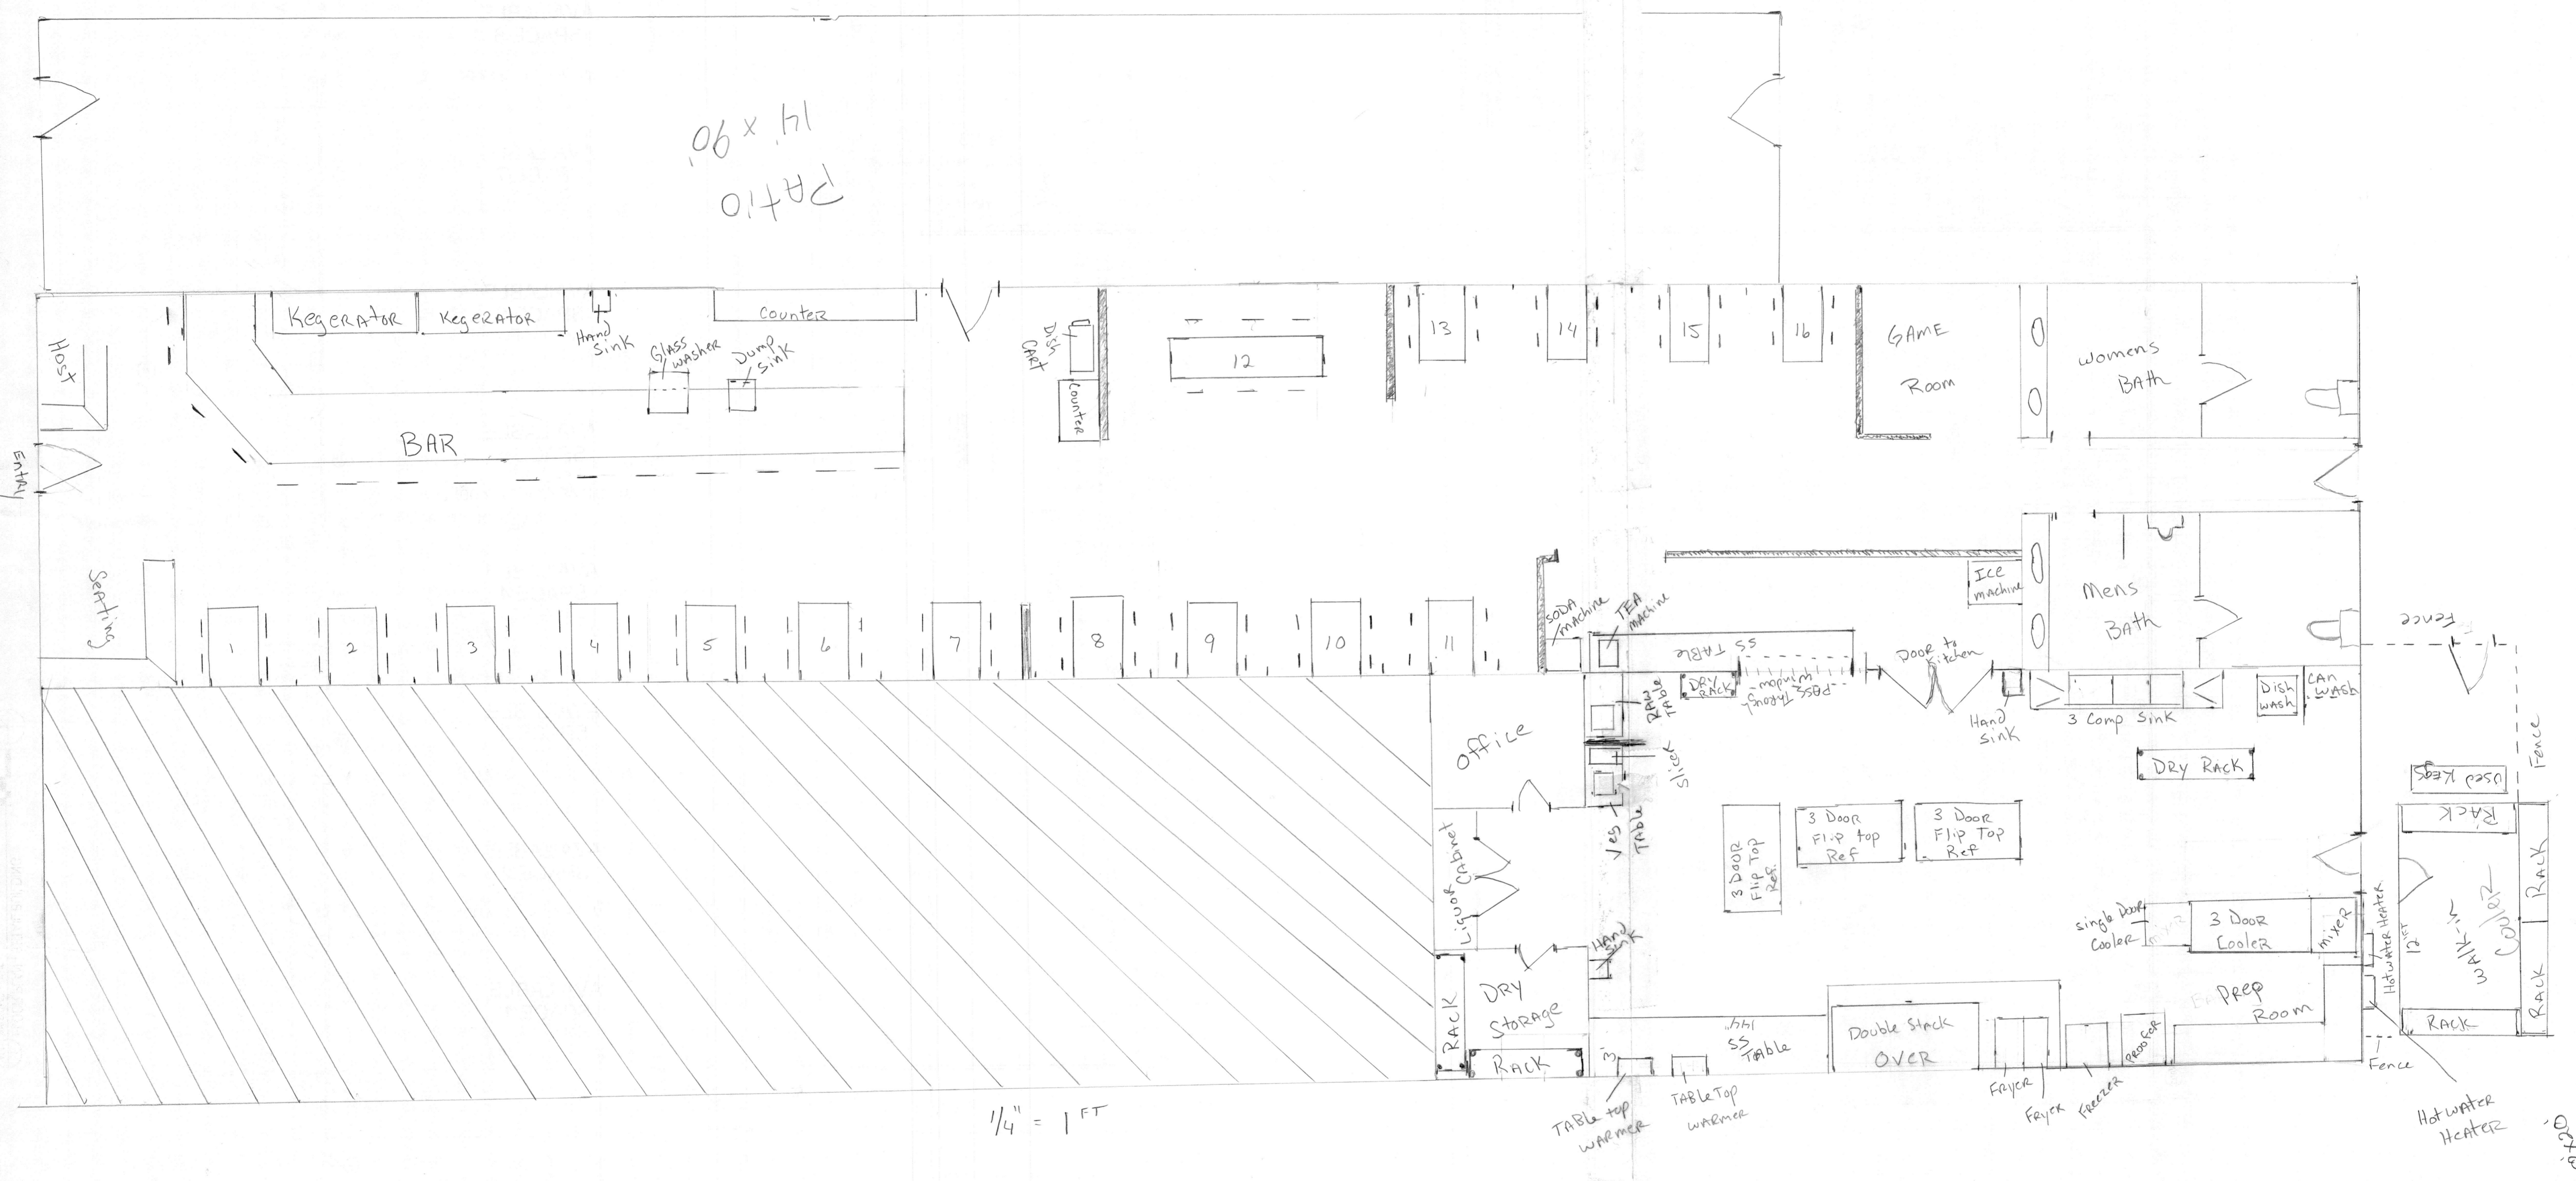

TRASH/GREASE