

# Floor Plan Sheets

- 1 MFCU floor Plan
- 2 Receptacle Power Layout
- 3 Recessed Lighting
- 4 LED Strip Lighting
- 5 Overhead Equipment Layout
- 6 East Side Layout
- 7 West Side Layout
- 8 Sink Layout.

# MFCU Floor Plan


# #1



SCALE IS =  $\square$  = 6"  
 =  $\square$  = 1'


# Receptacle/Power layout

## #2

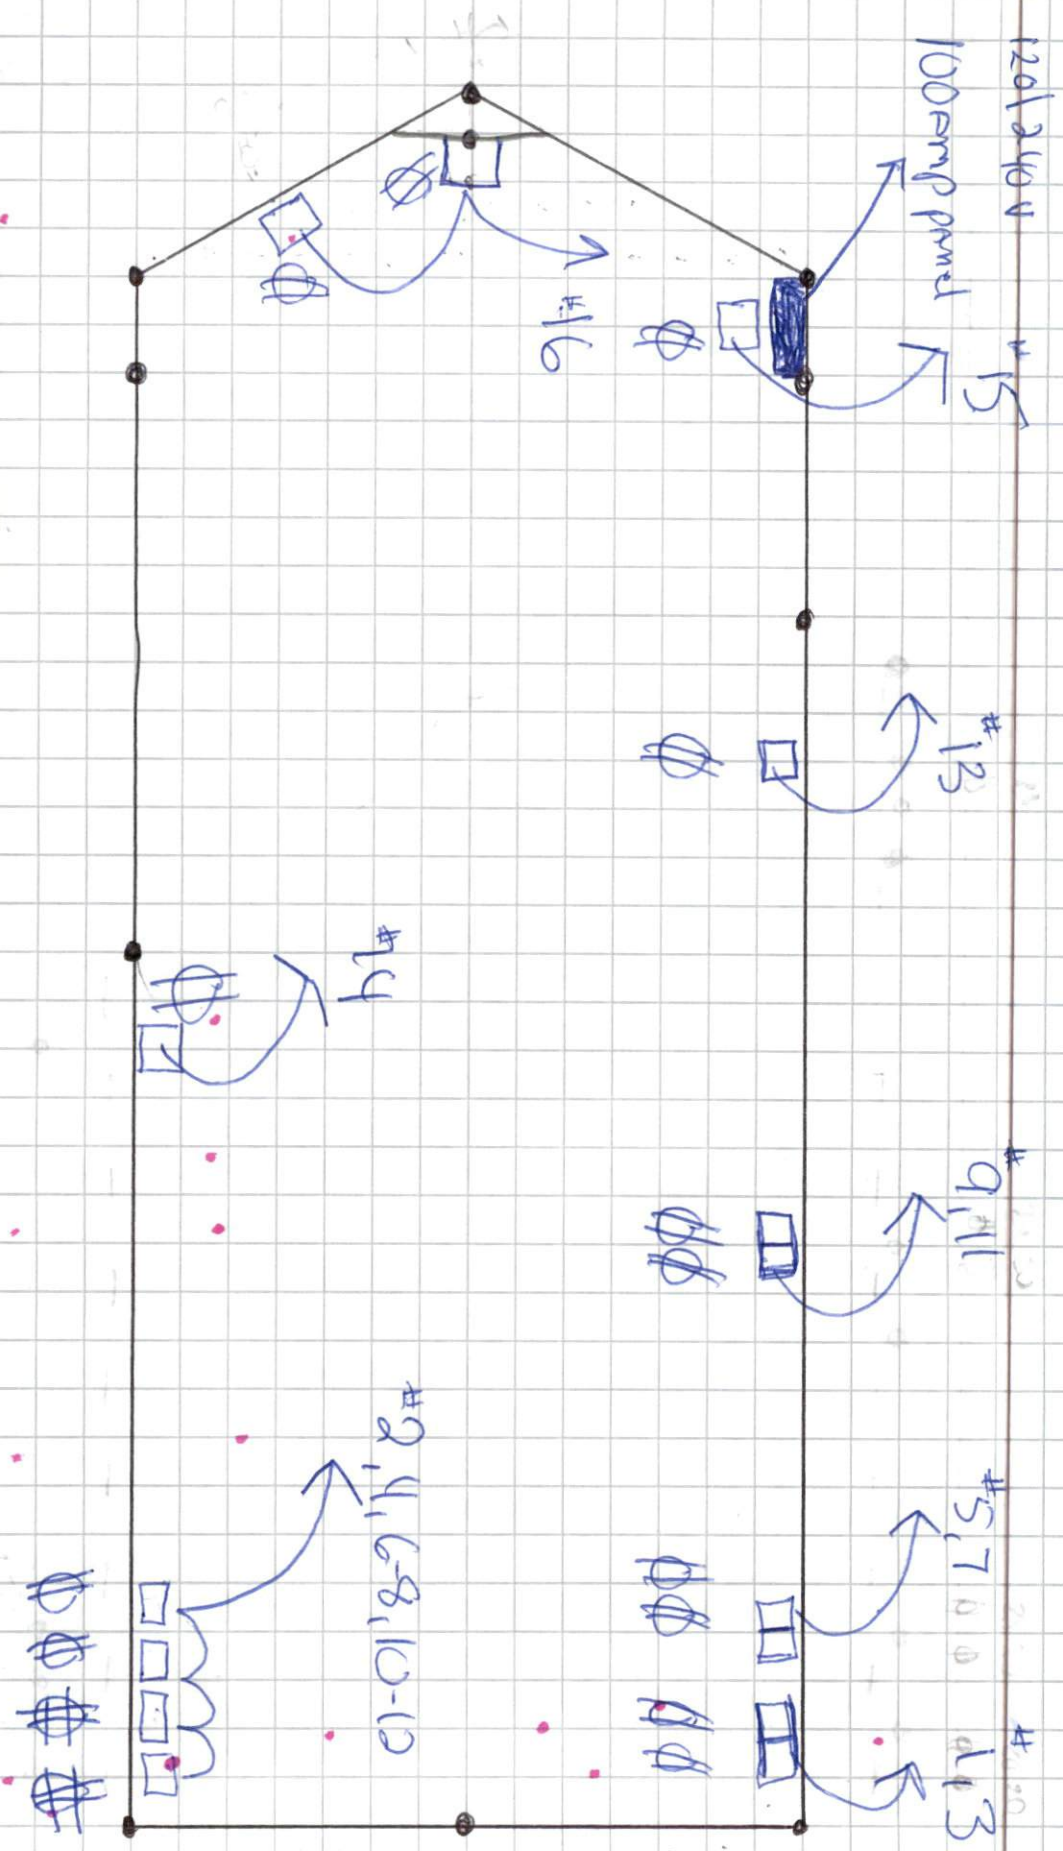


#3


Recessed Lighting Layout

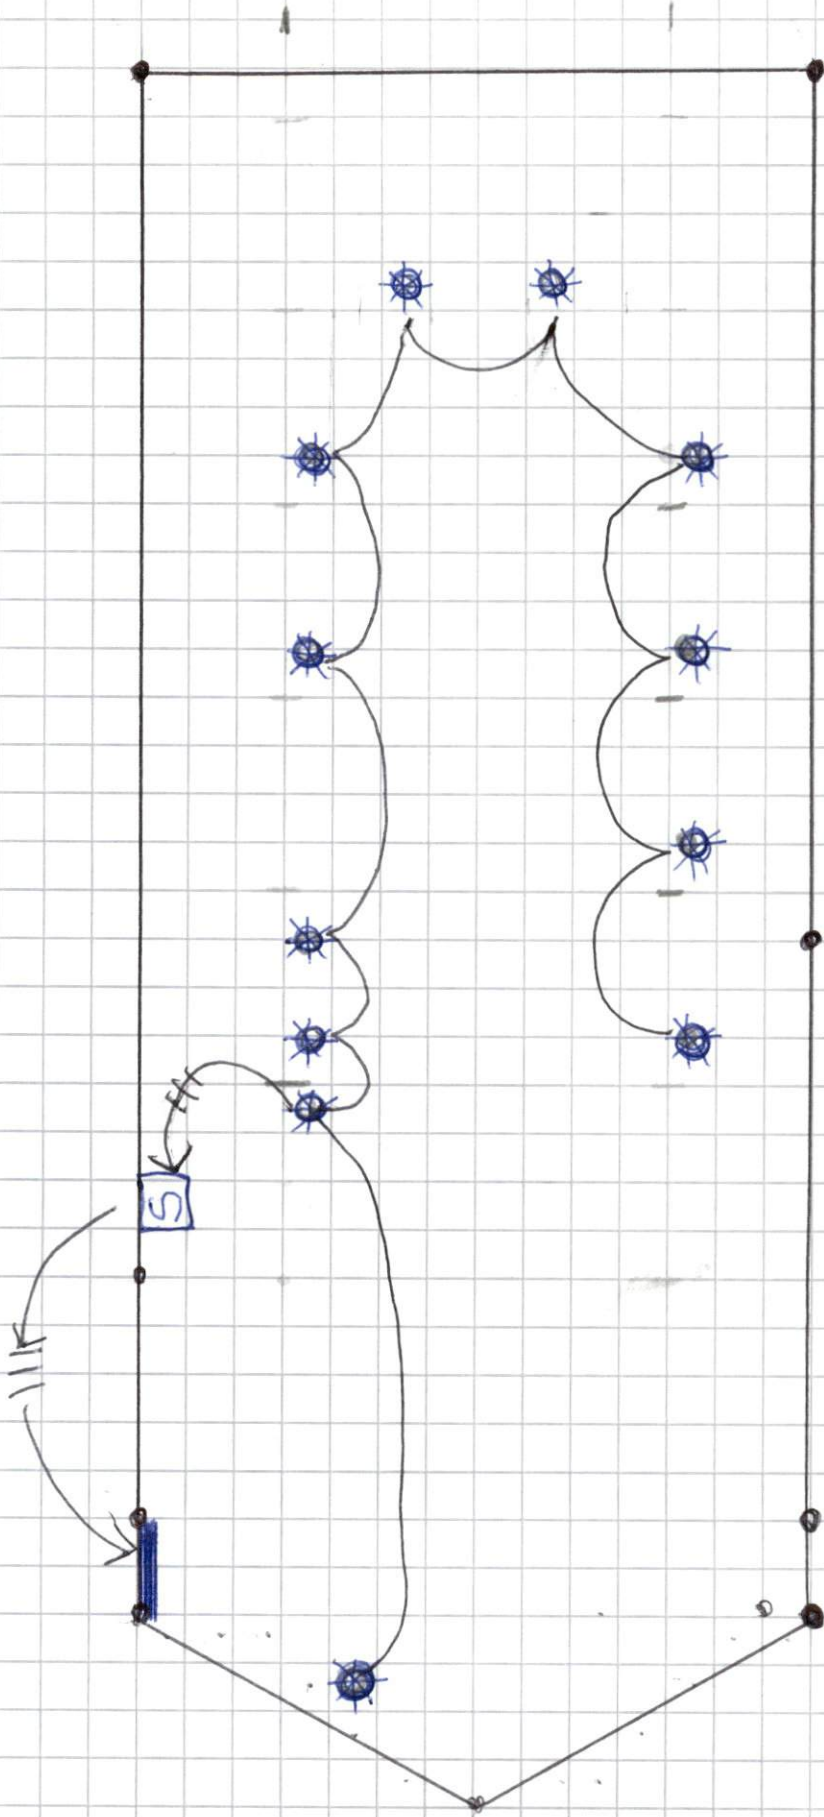

# LED 4' Strip Lighting Layout

#4

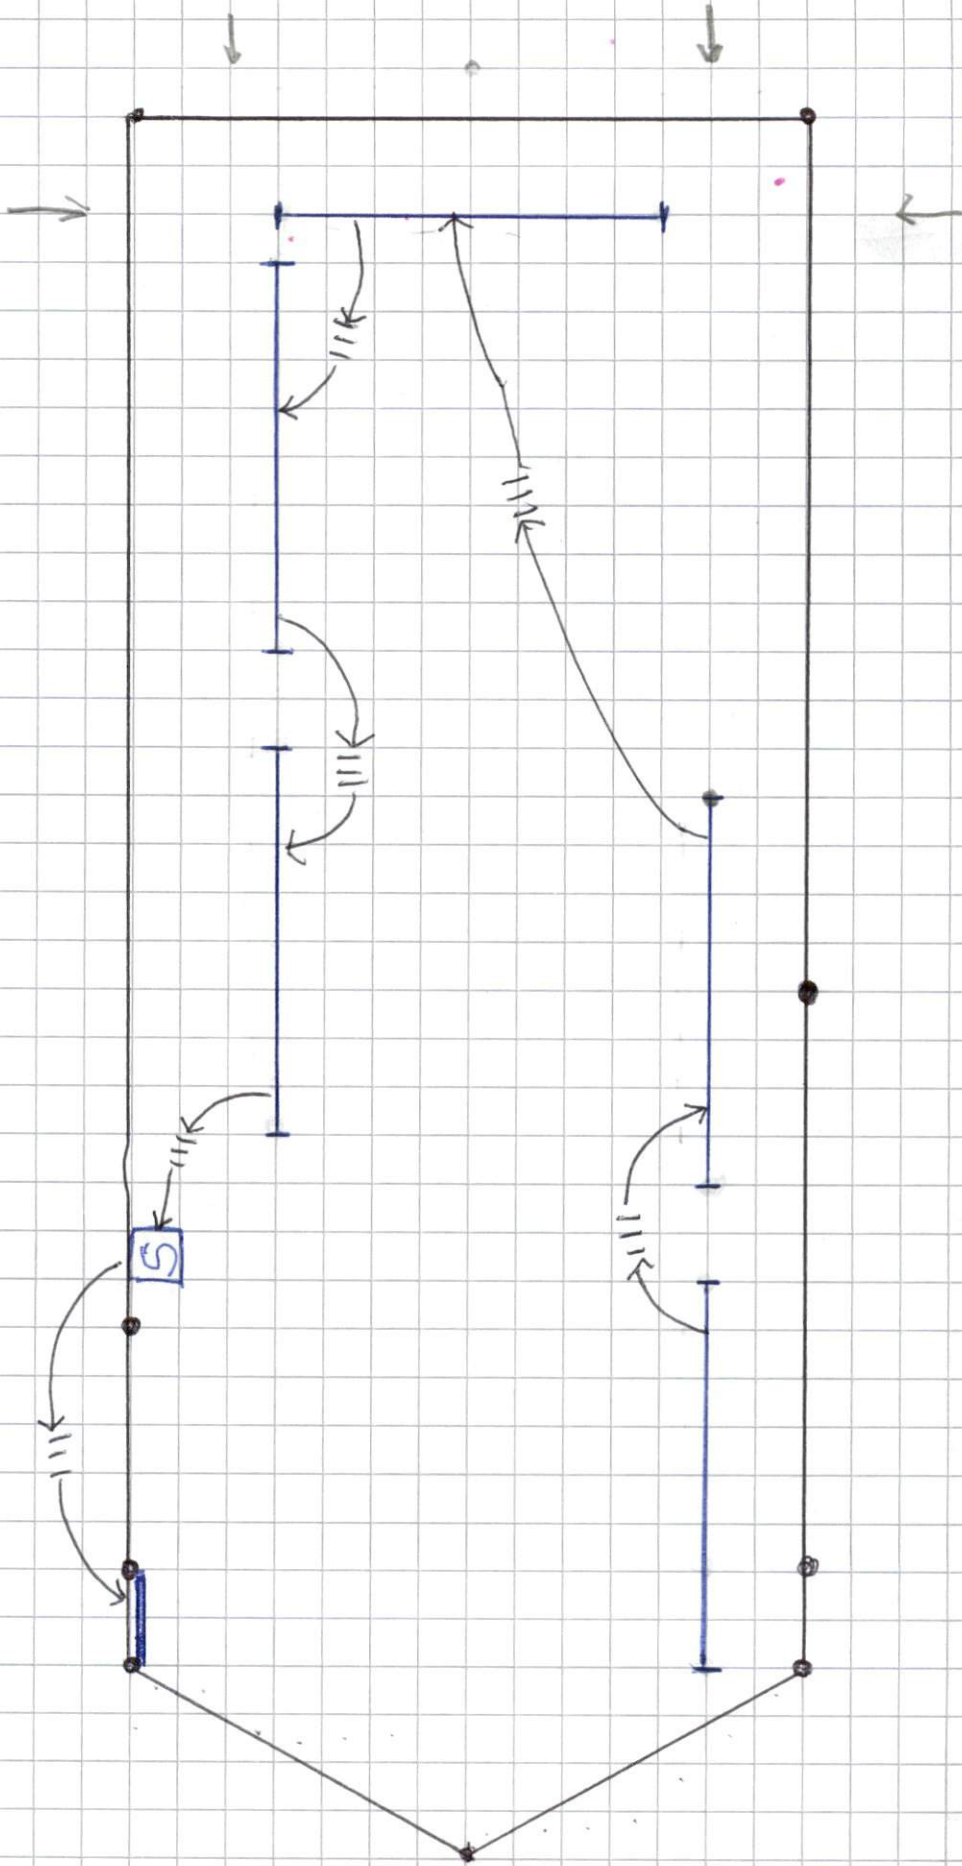

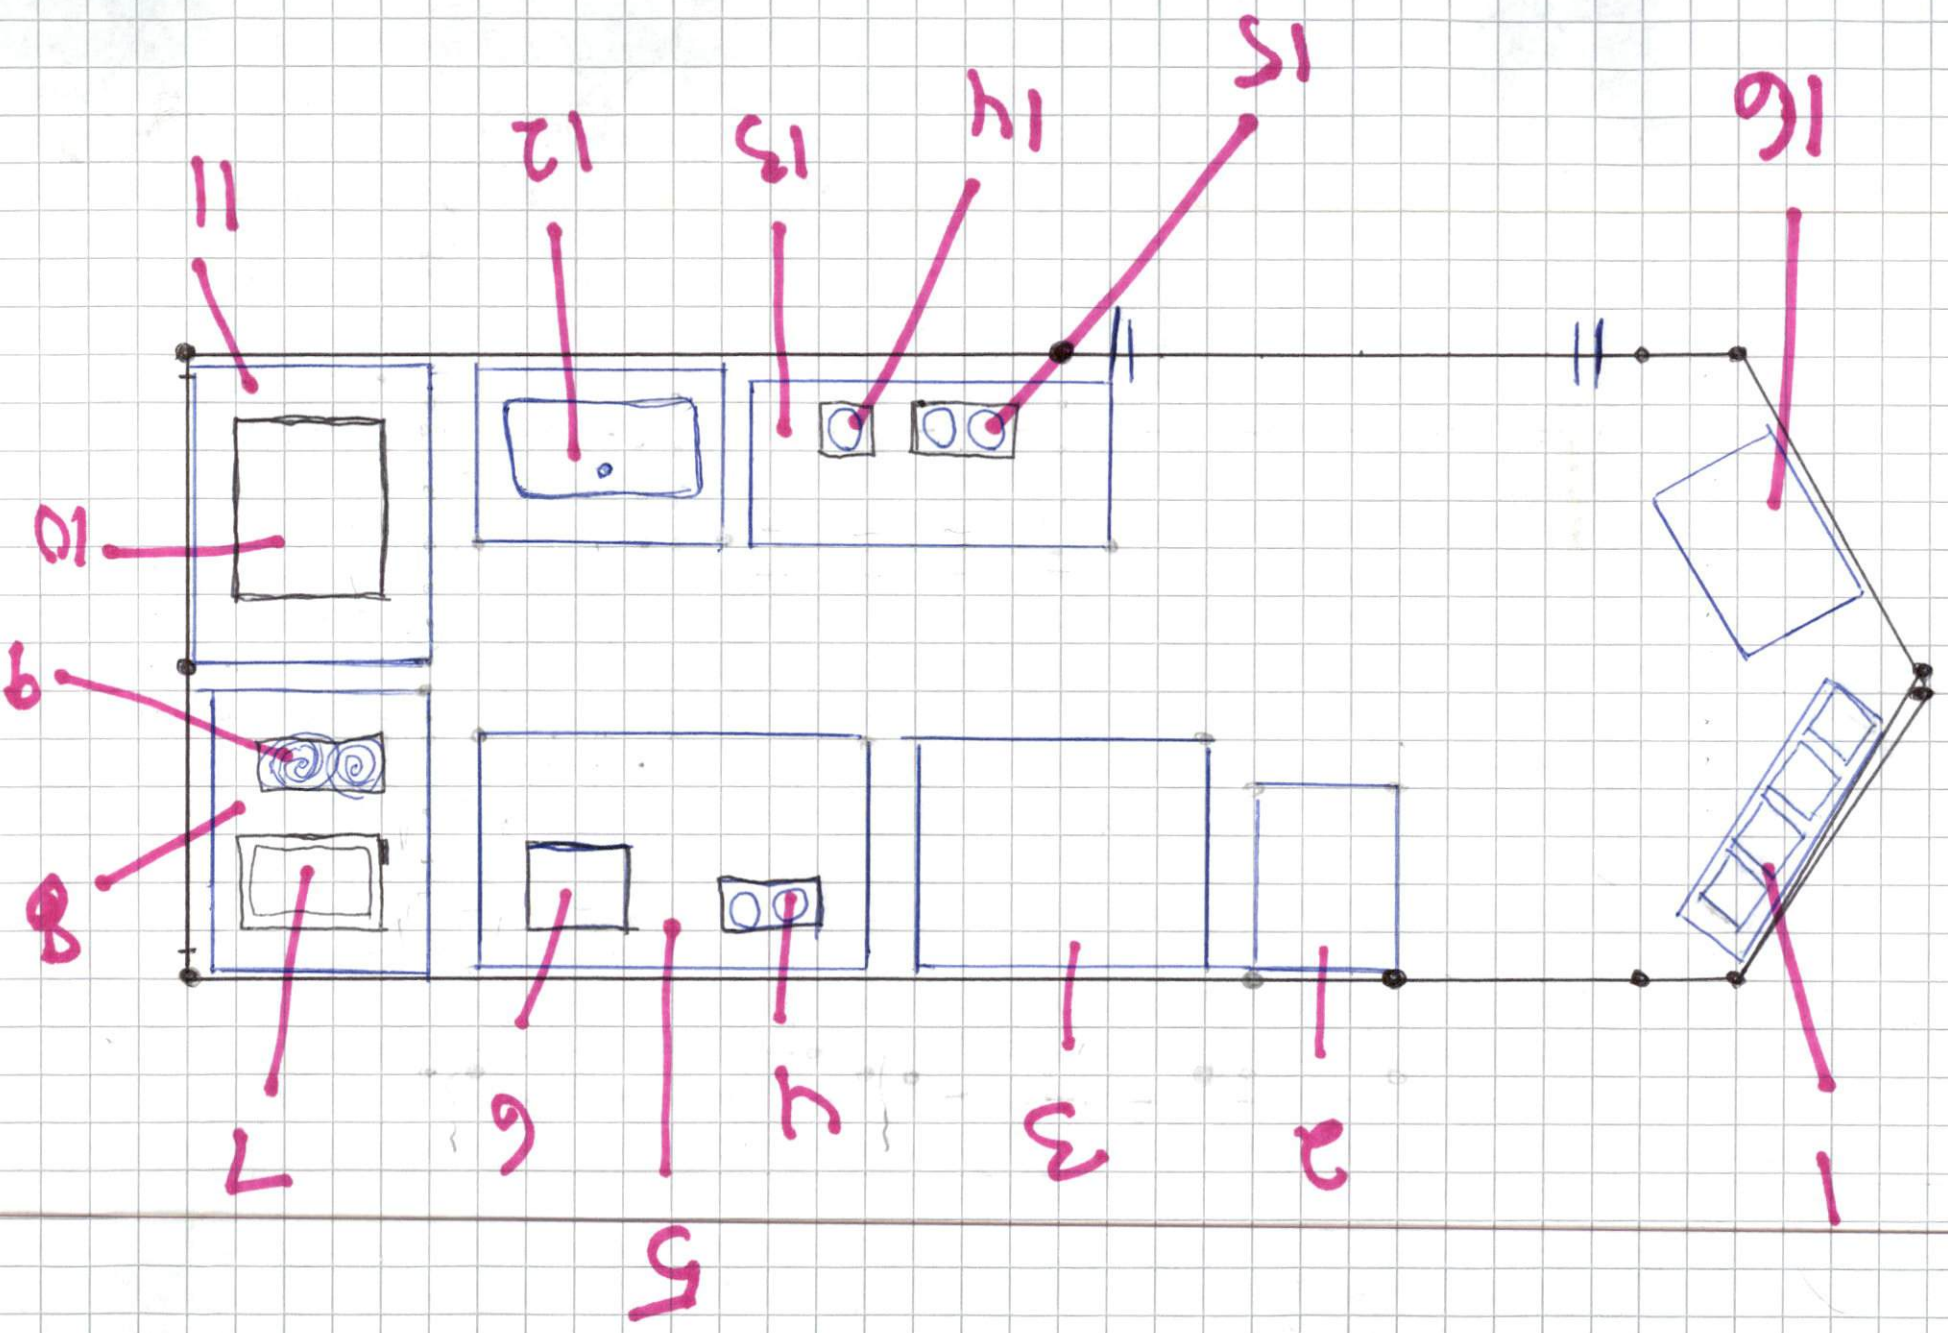

Overhead Equipment Layout.

#5

16

17

12  
14  
13  
15

18

19

20

21

22

23

24


25  
26

27

#2

#6

East Side layout

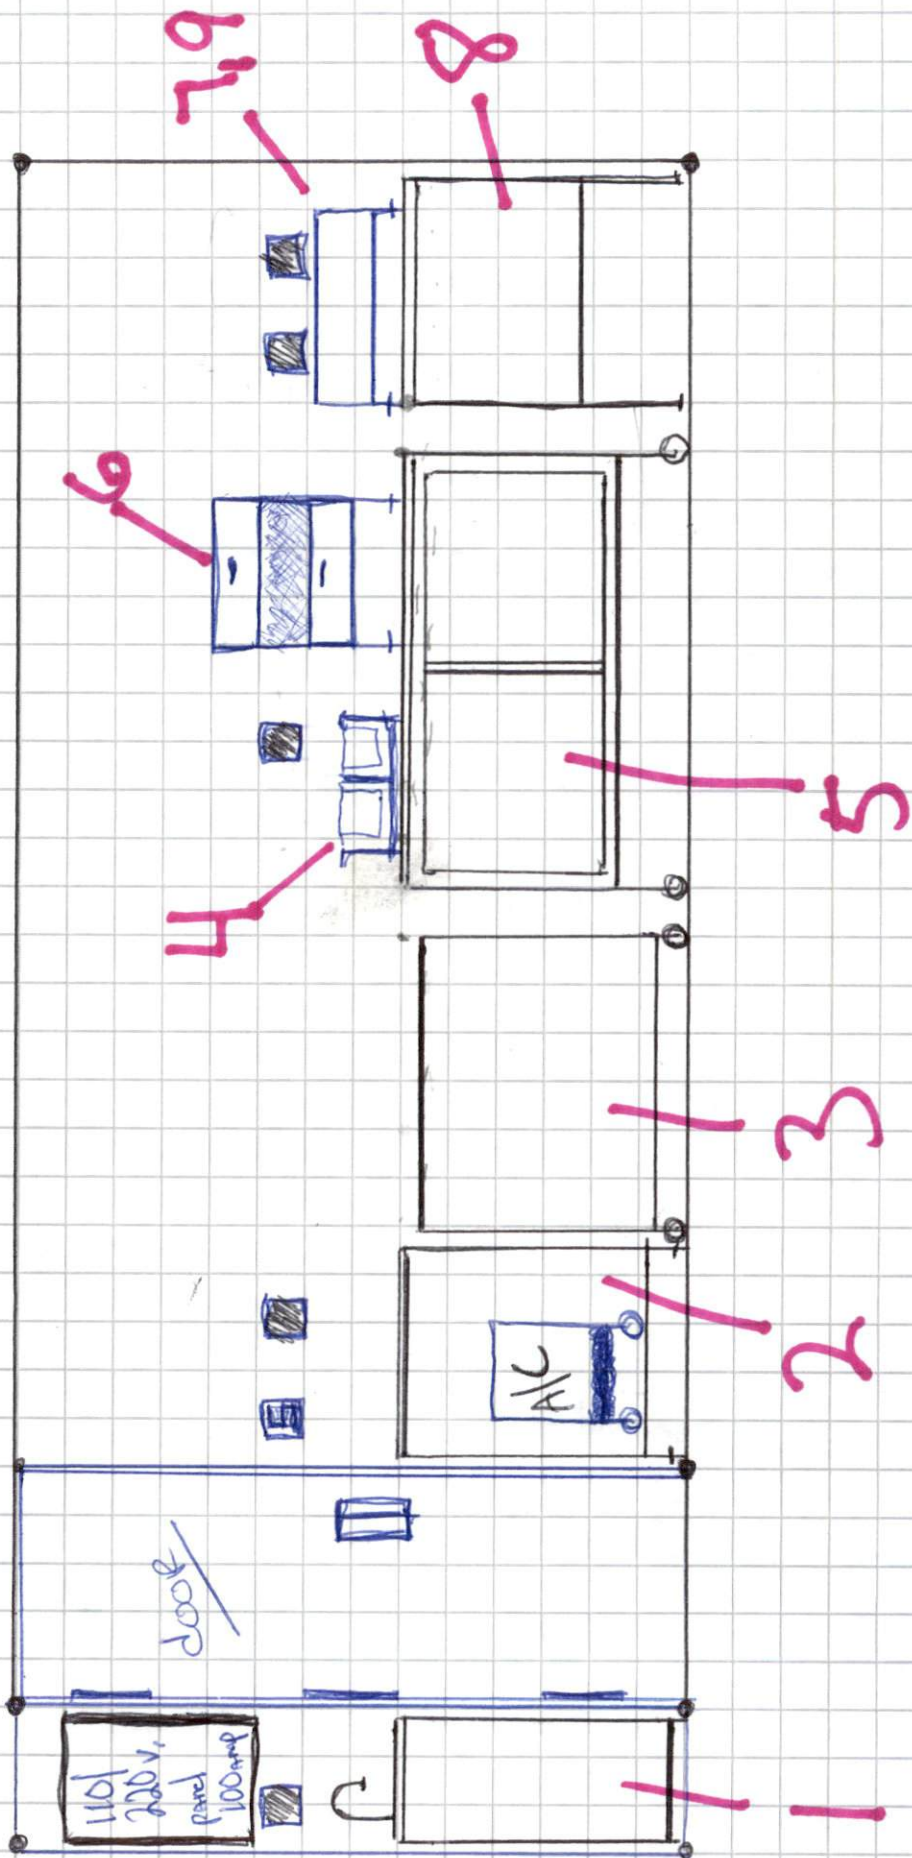



8

8

9

9

2

2


3

3

4

# West Side Layout

#7

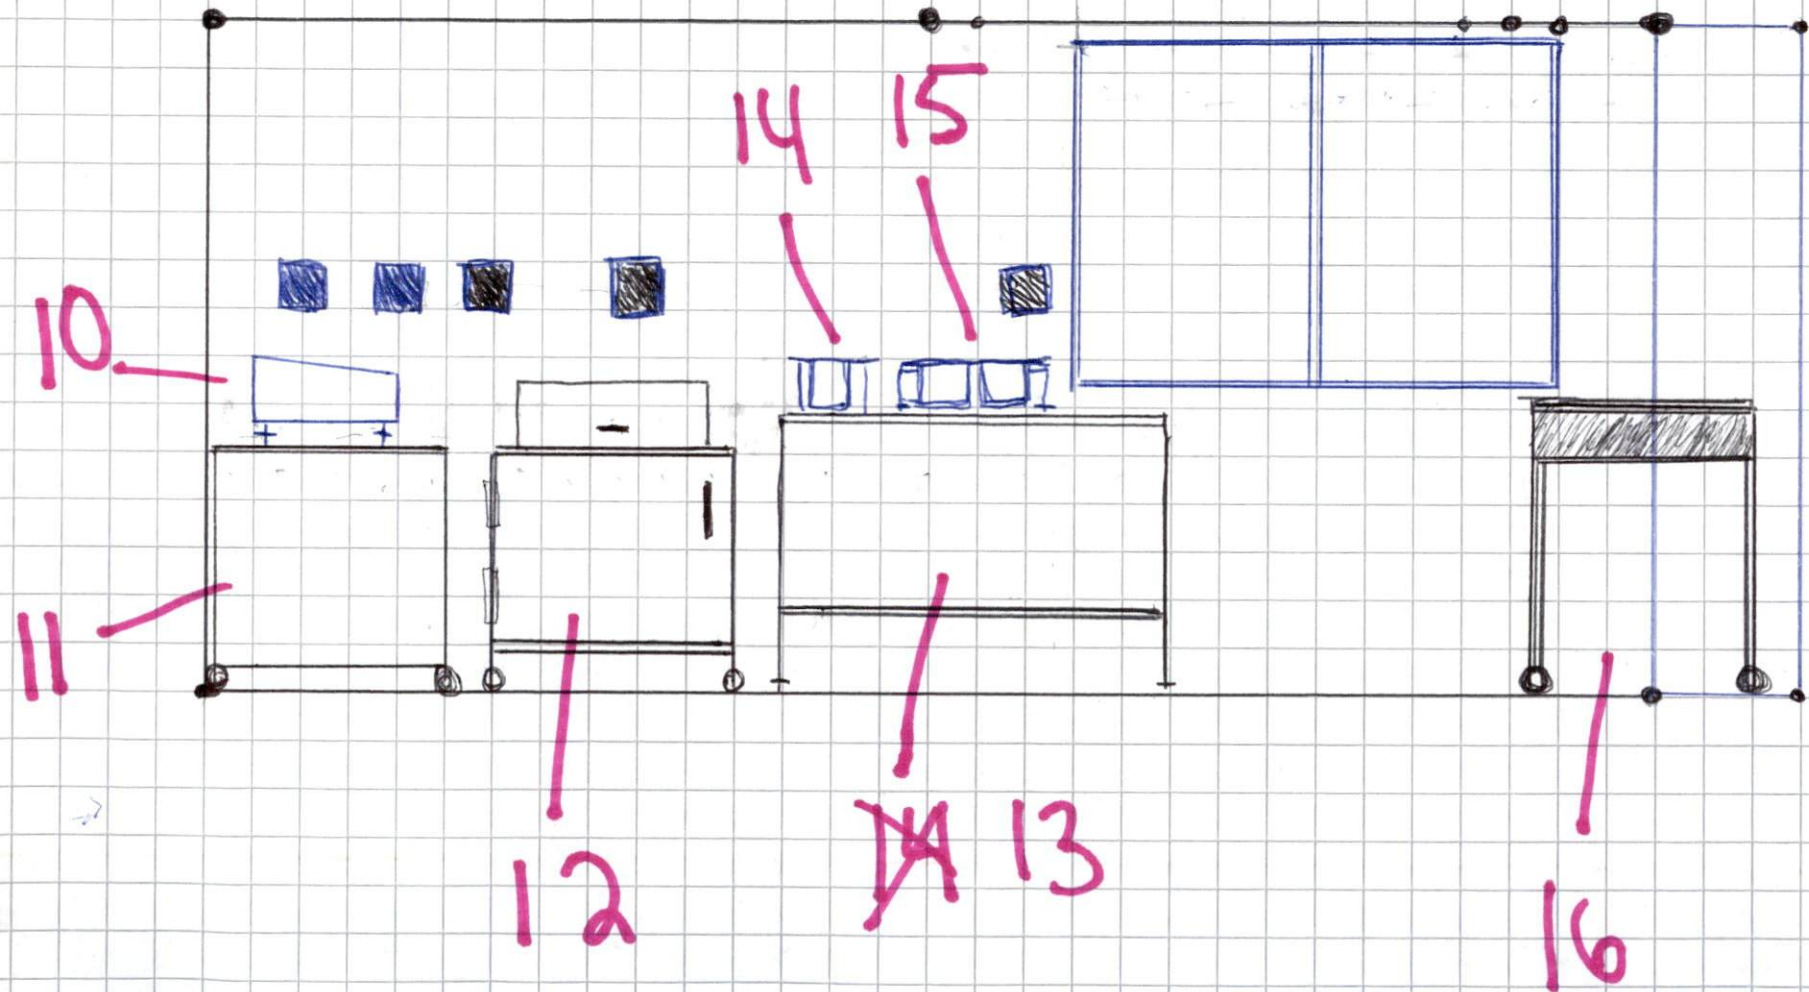

14

10

13

12

11

11

10

#8


UNDER SINK ↑

2-1/2 gallon hot water heater

5 gallon fresh water tank

6-1/2 gallon wastewater tank

Required - 5 gallons x 115% = 5.75 gallons for waste

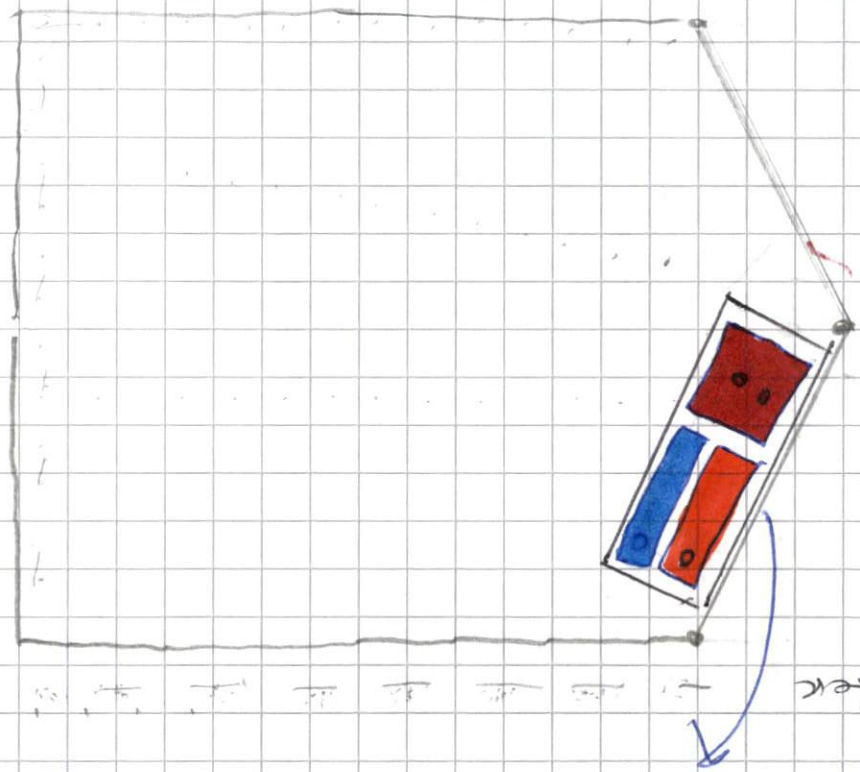

120V. GFCI protected