


EQUIPMENT SCHEDULE					
Item No	Qty	Equipment Category	Manufacturer	Model Number	Equipment Remarks
1	3	Hand Sink, Wall Mount	Advance Tabco	7-PS-66	New
2	2	Table, Work, 16 gauge, Back Splash	Advance Tabco	FAG-245	Used
3	2	Shelf, Wall Mount	Advance Tabco	WS-18-60	New
4	3	Shelving Unit, Starter, Metal, Wire	Metro	EZ2448NK3-4	New
5	2	Shelving Unit, Starter, Metal, Wire	Metro	EZ2460NK3-4	New
6	1	Shelving Unit, Starter, Metal, Wire	Metro	EZ2436NK3-4	New
7	1	Walk-In Cooler	TBD	TBD	8' x 10'
8	1	Mop Sink	Fiat	3636	New - Faucet required
9	1	Mop Holder	Eagle Group/Metal Masters	321561	New
10	1	Hot Water Heater	TBD	TBD	New - Above Mop Sink
11	1	Table, Work, 16 gauge, BS w/ US	Advance Tabco	FAG-246	Used
12	1	Shelf, Wall Mount	Advance Tabco	WS-18-72	New
13	1	Bin, Ice	Atosa USA	CYR400P	New - Leased
14	1	Ice Maker w/o Bin	Atosa USA	YR450-AP-161	New - Leased
15	1	Sink, NSF, 1 comp, 16 gauge	Advance Tabco	93-1-24	Used
16	1	Shelving Unit, Mobile, Plastic	Metro	5X367PG4	New
17	1	Pot Rack, Ceiling Mount	Advance Tabco	SC-84	Used
18	1	Sink, NSF, 3 comp, 16 gauge	Advance Tabco	FC-3-1818-24RL	Used - Requires Faucet & Pre-Rinse
19	1	Sink, NSF, 1 comp, 16 gauge	Advance Tabco	93-1-24-24R	New - Faucet required
20	2	Shelf, Wall Mount	Advance Tabco	WS-18-48	New
21	2	Dishtable, Sorting Shelf	Advance Tabco	DT-6R-12	New
22	1	Dishtable, Straight, 16 gauge	Advance Tabco	DTC-S60-48L	New
23	1	Washer, Door Type, Low Temp	CMA Dishmachines	AH	New - Leased
24	1	Dishtable, Straight, 16 gauge	Advance Tabco	DTS-S60-48R	New - Requires pre-rinse.
25	1	Freezer, Reach-In	Avantco	A-19F-HC	Used
26	1	Refrigerator, Undercounter	Turbo Air	TUR-28SD-N	Used
27	1	Refrigerator, Shorty	Southbend	20036SB	Used
28	1	Broiler, Under-Fired, Gas, Counter	Southbend	HDC-36	Used
29	1	Range, Restaurant, Gas	Southbend	S60DD-2RR	Used
30	1	Oven, Convection, Gas	Southbend	BGS/22SC	New
31	2	Check Minder	Advance Tabco	CM-60	New
32	1	Shelf, Pass-Thru w/Overshelf	Advance Tabco	PA-24-72-2	New
33	1	Refrigerator, Sandwich/Salad Prep	Delfield	4472NP-18	Used
34	1	Heat Lamp/Infrared Strip	Nemco Food Equipment	6150-60-DL-208	New
35	1	Cabinet, Holding	Metro	C569-DS	Used
36	1	Rack, Syrup Tank & Bag-N-Box	Eagle Group/Metal Masters	2B2136C	New - by Pepsi
37	1	Hand Sink, Wall Mount	Advance Tabco	7-PS-20	New
38	1	Table, Enclosed Base, Open Front	Advance Tabco	EB-SS-304M	New
39	1	Coffee/Tea Brewer	Bunn-O-Matic	52200.0100	New - Leased
40	1	Dispenser, Beverage	Lancer	ICD 2200 STD	New - by Pepsi. Include conversion stand.
41	1	Display Case, Refrigerated	Turbo Air	TGM-23SDW-N6	Used
42	1	Beer, Dispenser	Atosa USA	MKC90GR	New
43	1	Underbar Ice Chest	Advance Tabco	CRI-12-30-7	New - by Pepsi
44	1	Glasswasher, Undercounter	CMA Dishmachines	CMA-181GW	New - Leased
45	1	Underbar Glass Rack	Advance Tabco	CRCR-24	New
46	1	Ice Maker w/ Bin	Atosa USA	YR280-AP-161	New
47	1	Buffet/Cafeteria, Cold Food Station	Vollrath	37066	Used
48	1	Table, Millwork	Custom	Custom	By owner
49	1	Shelf, Wall Mount	Advance Tabco	WS-18-36	Used
50	1	Table, Work, 16 gauge, BS w/ US	Advance Tabco	FAG-302	New
51	1	Countertop Food Warmer	Avantco	W50CKR	New
52	1	Vacuum Sealer	VacMaster	VP321	New
53	1	Sous-Vide, Countertop	Sammic	SmartVide	New

**1** FOOD SERVICE EQUIPMENT SCHEDULE  
SCALE: NTS

© THIS DRAWING IS A COPYRIGHT OF IS design PLLC 2023.

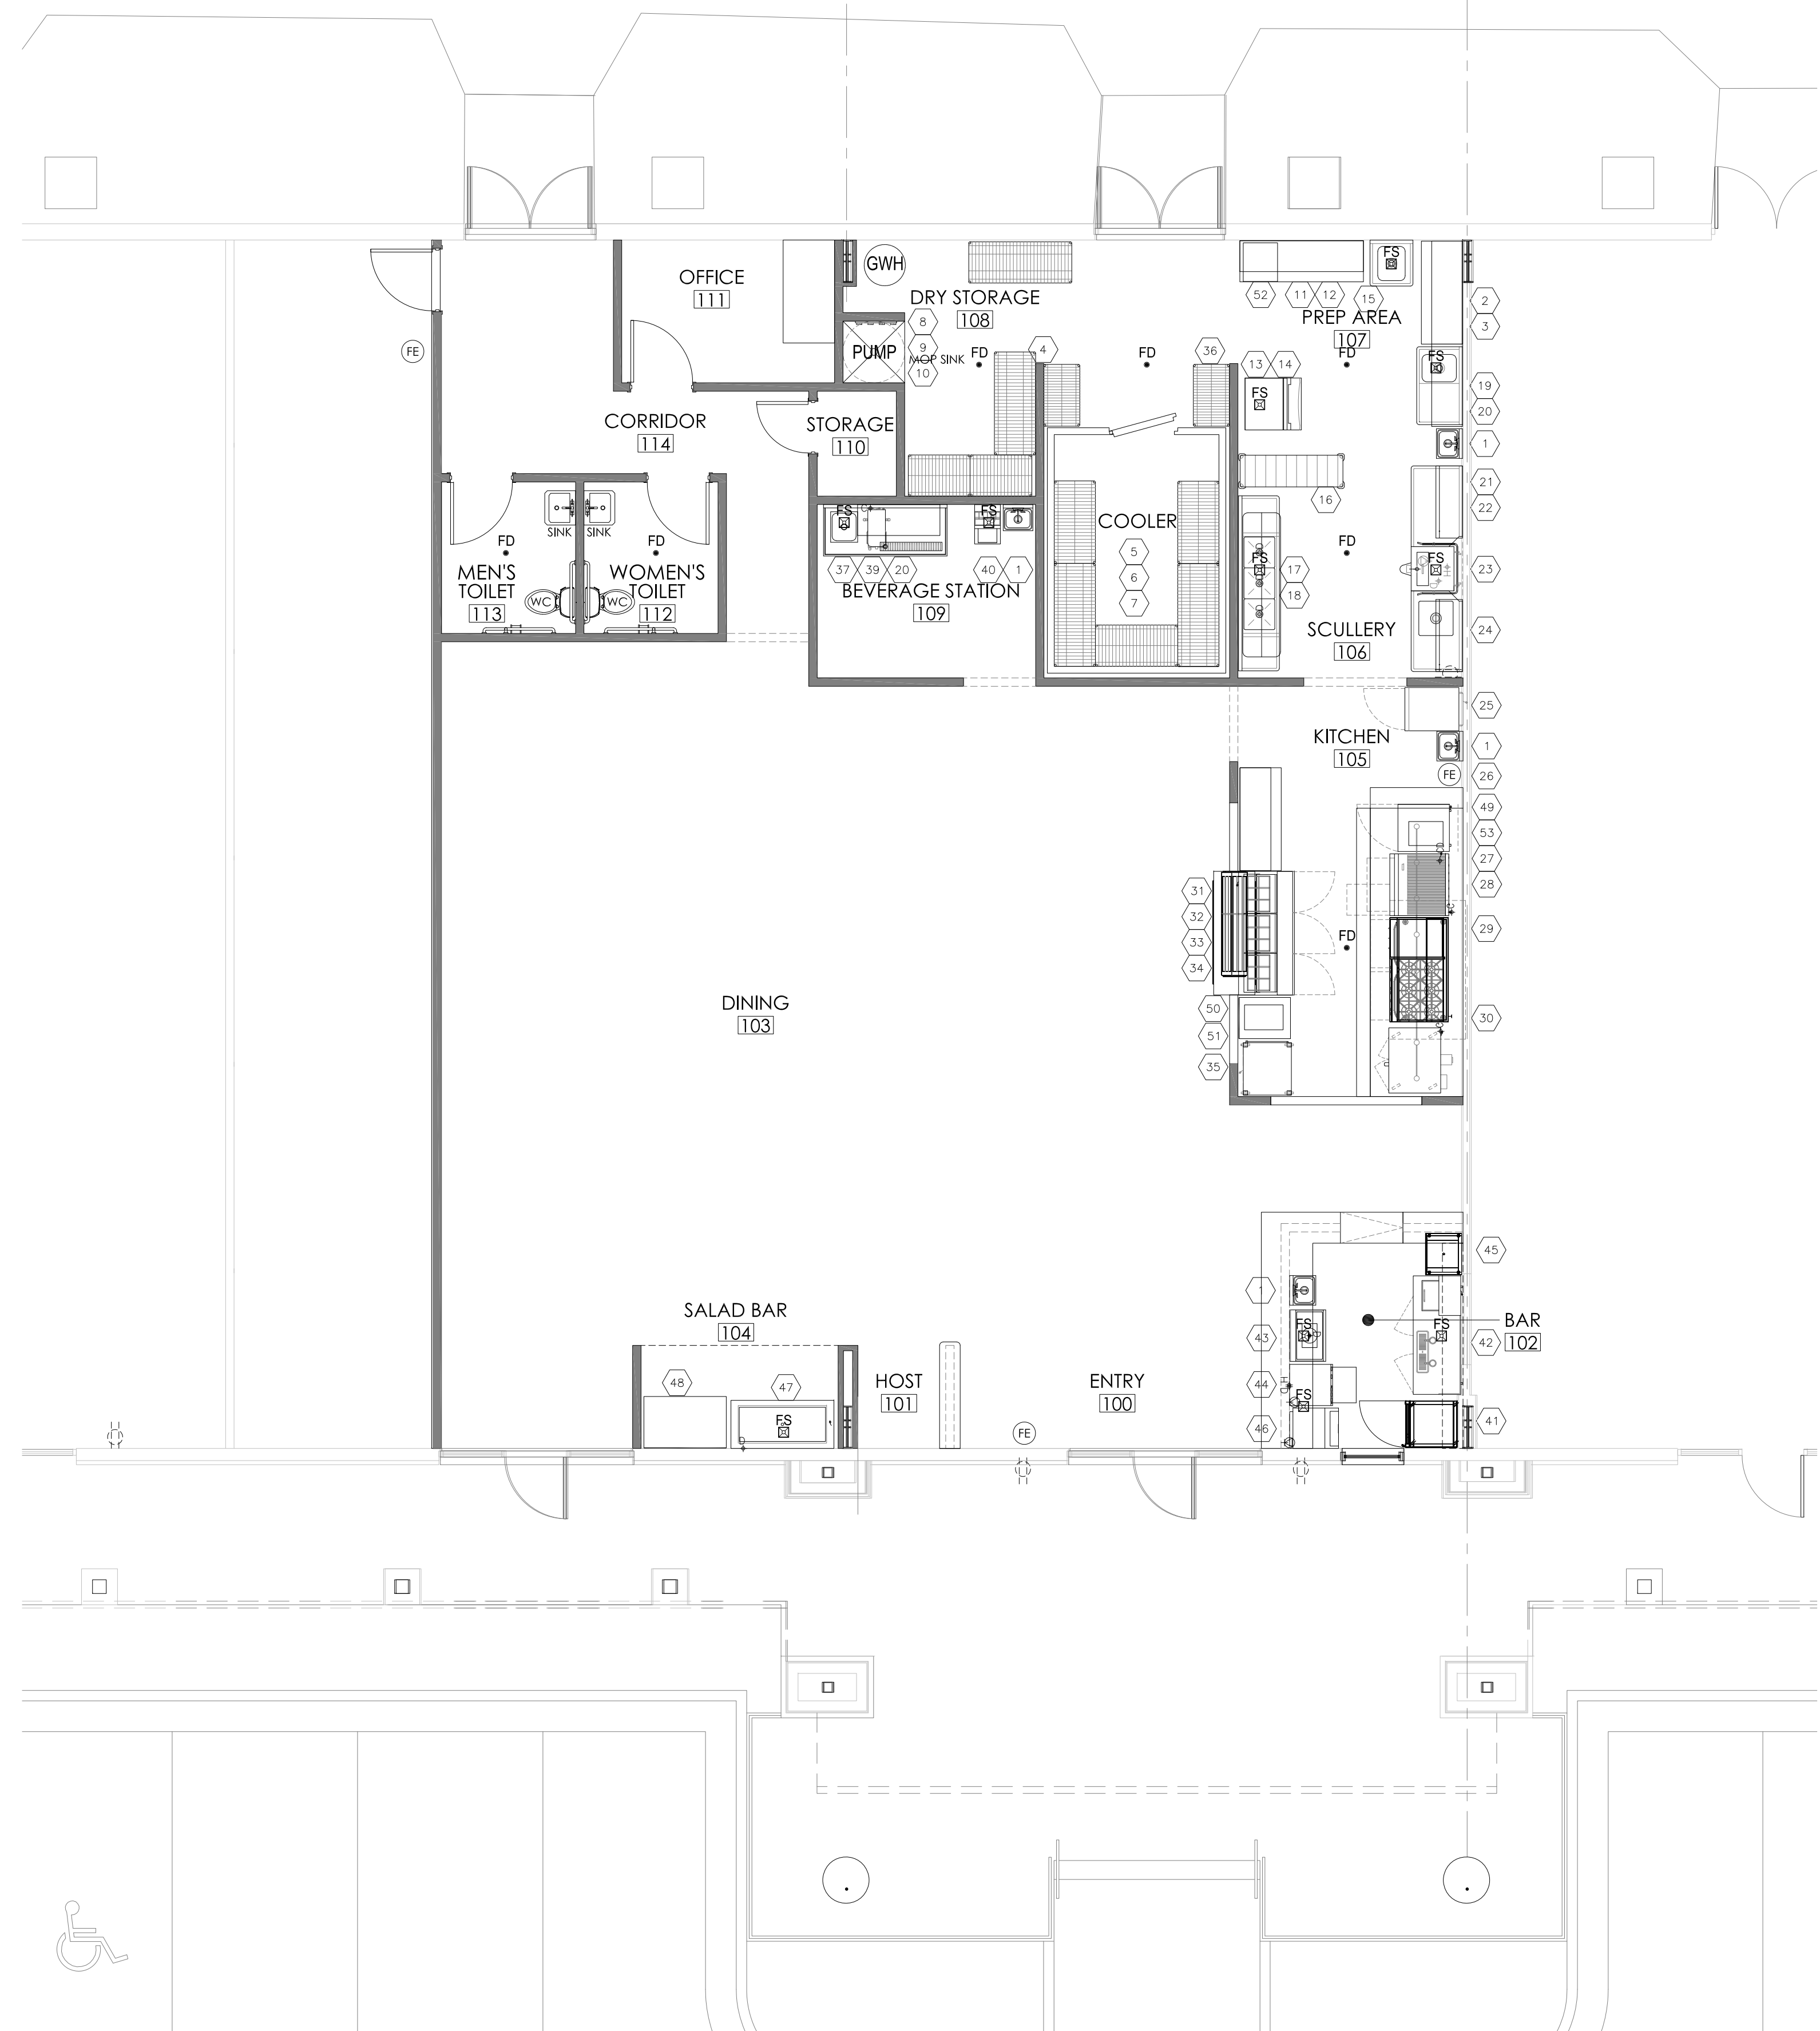

**2** FOOD SERVICE PLAN  
SCALE: 3/16"=1'-0"

JOB #:  
23HARVEYJOHNS

DWG BY: RBH  
CHK BY: RBH  
DATE: 09/11/23  
REV NO DATE



SHEET NUMBER

**FS-100**