




INCLUDED

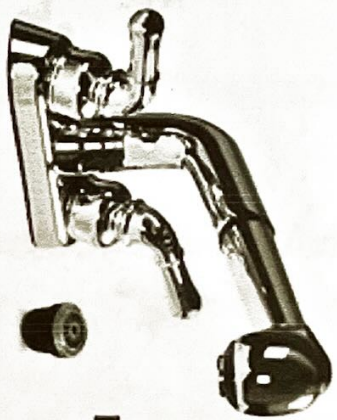


Non-Metallic Pull-out Faucet
+ Garden hose adapter

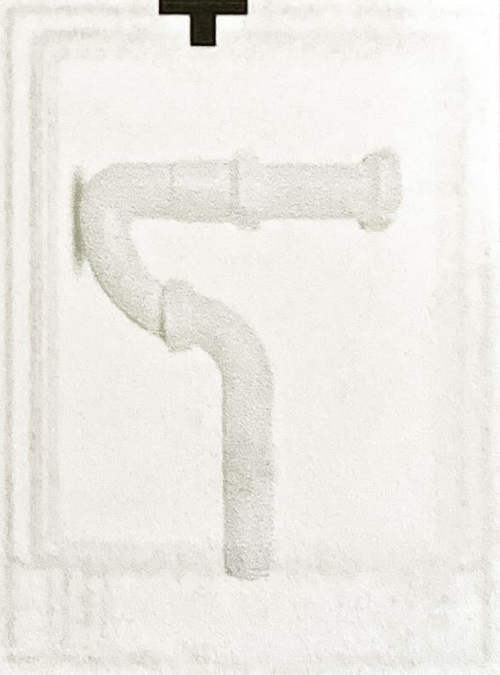

P-Trap



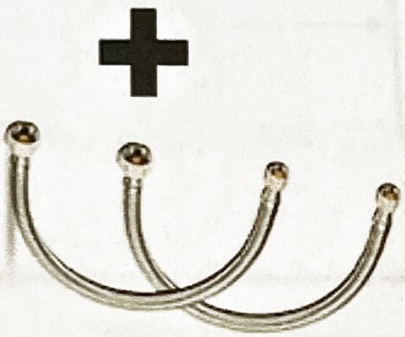


20 inch Supply Lines

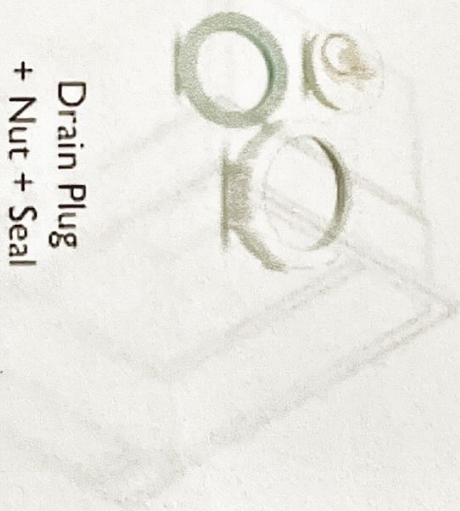


Drain Plug
+ Nut + Seal

RUGGED TUB

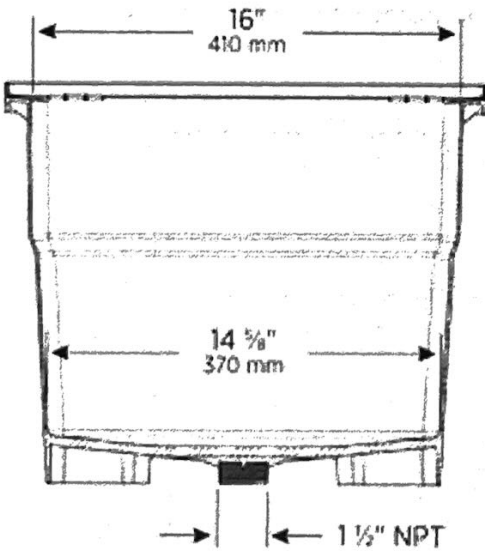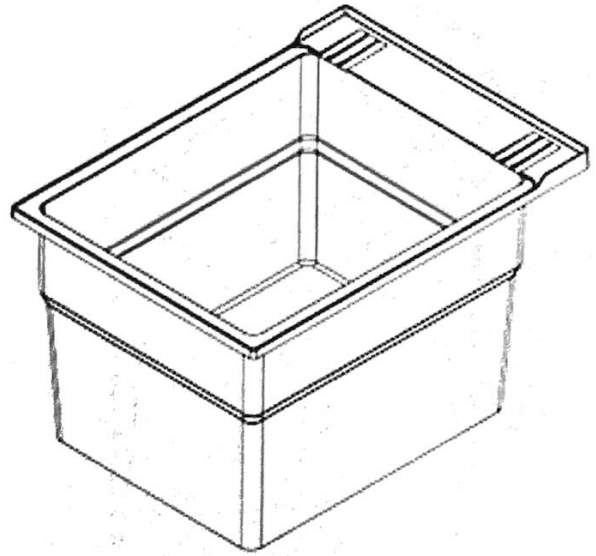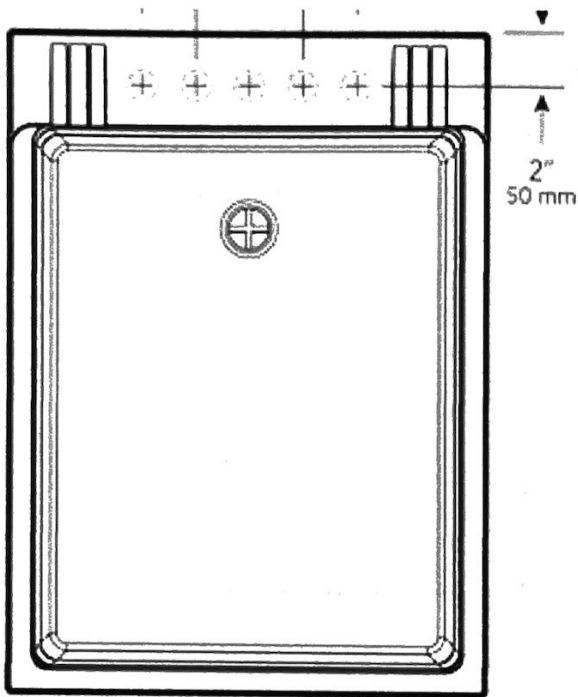

FRONT CROSS-SECTION
COUPE TRANSVERSALE DE FACE

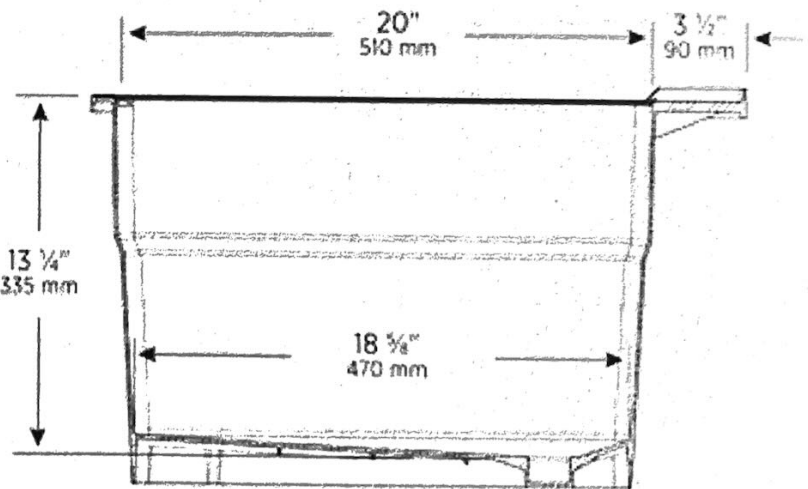

SIDE CROSS-SECTION
COUPE TRANSVERSALE DE COTE

