



Front wall (Equipment warmer)

Scale:

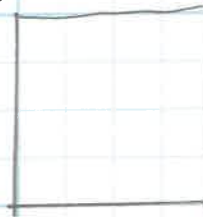


= Foot square

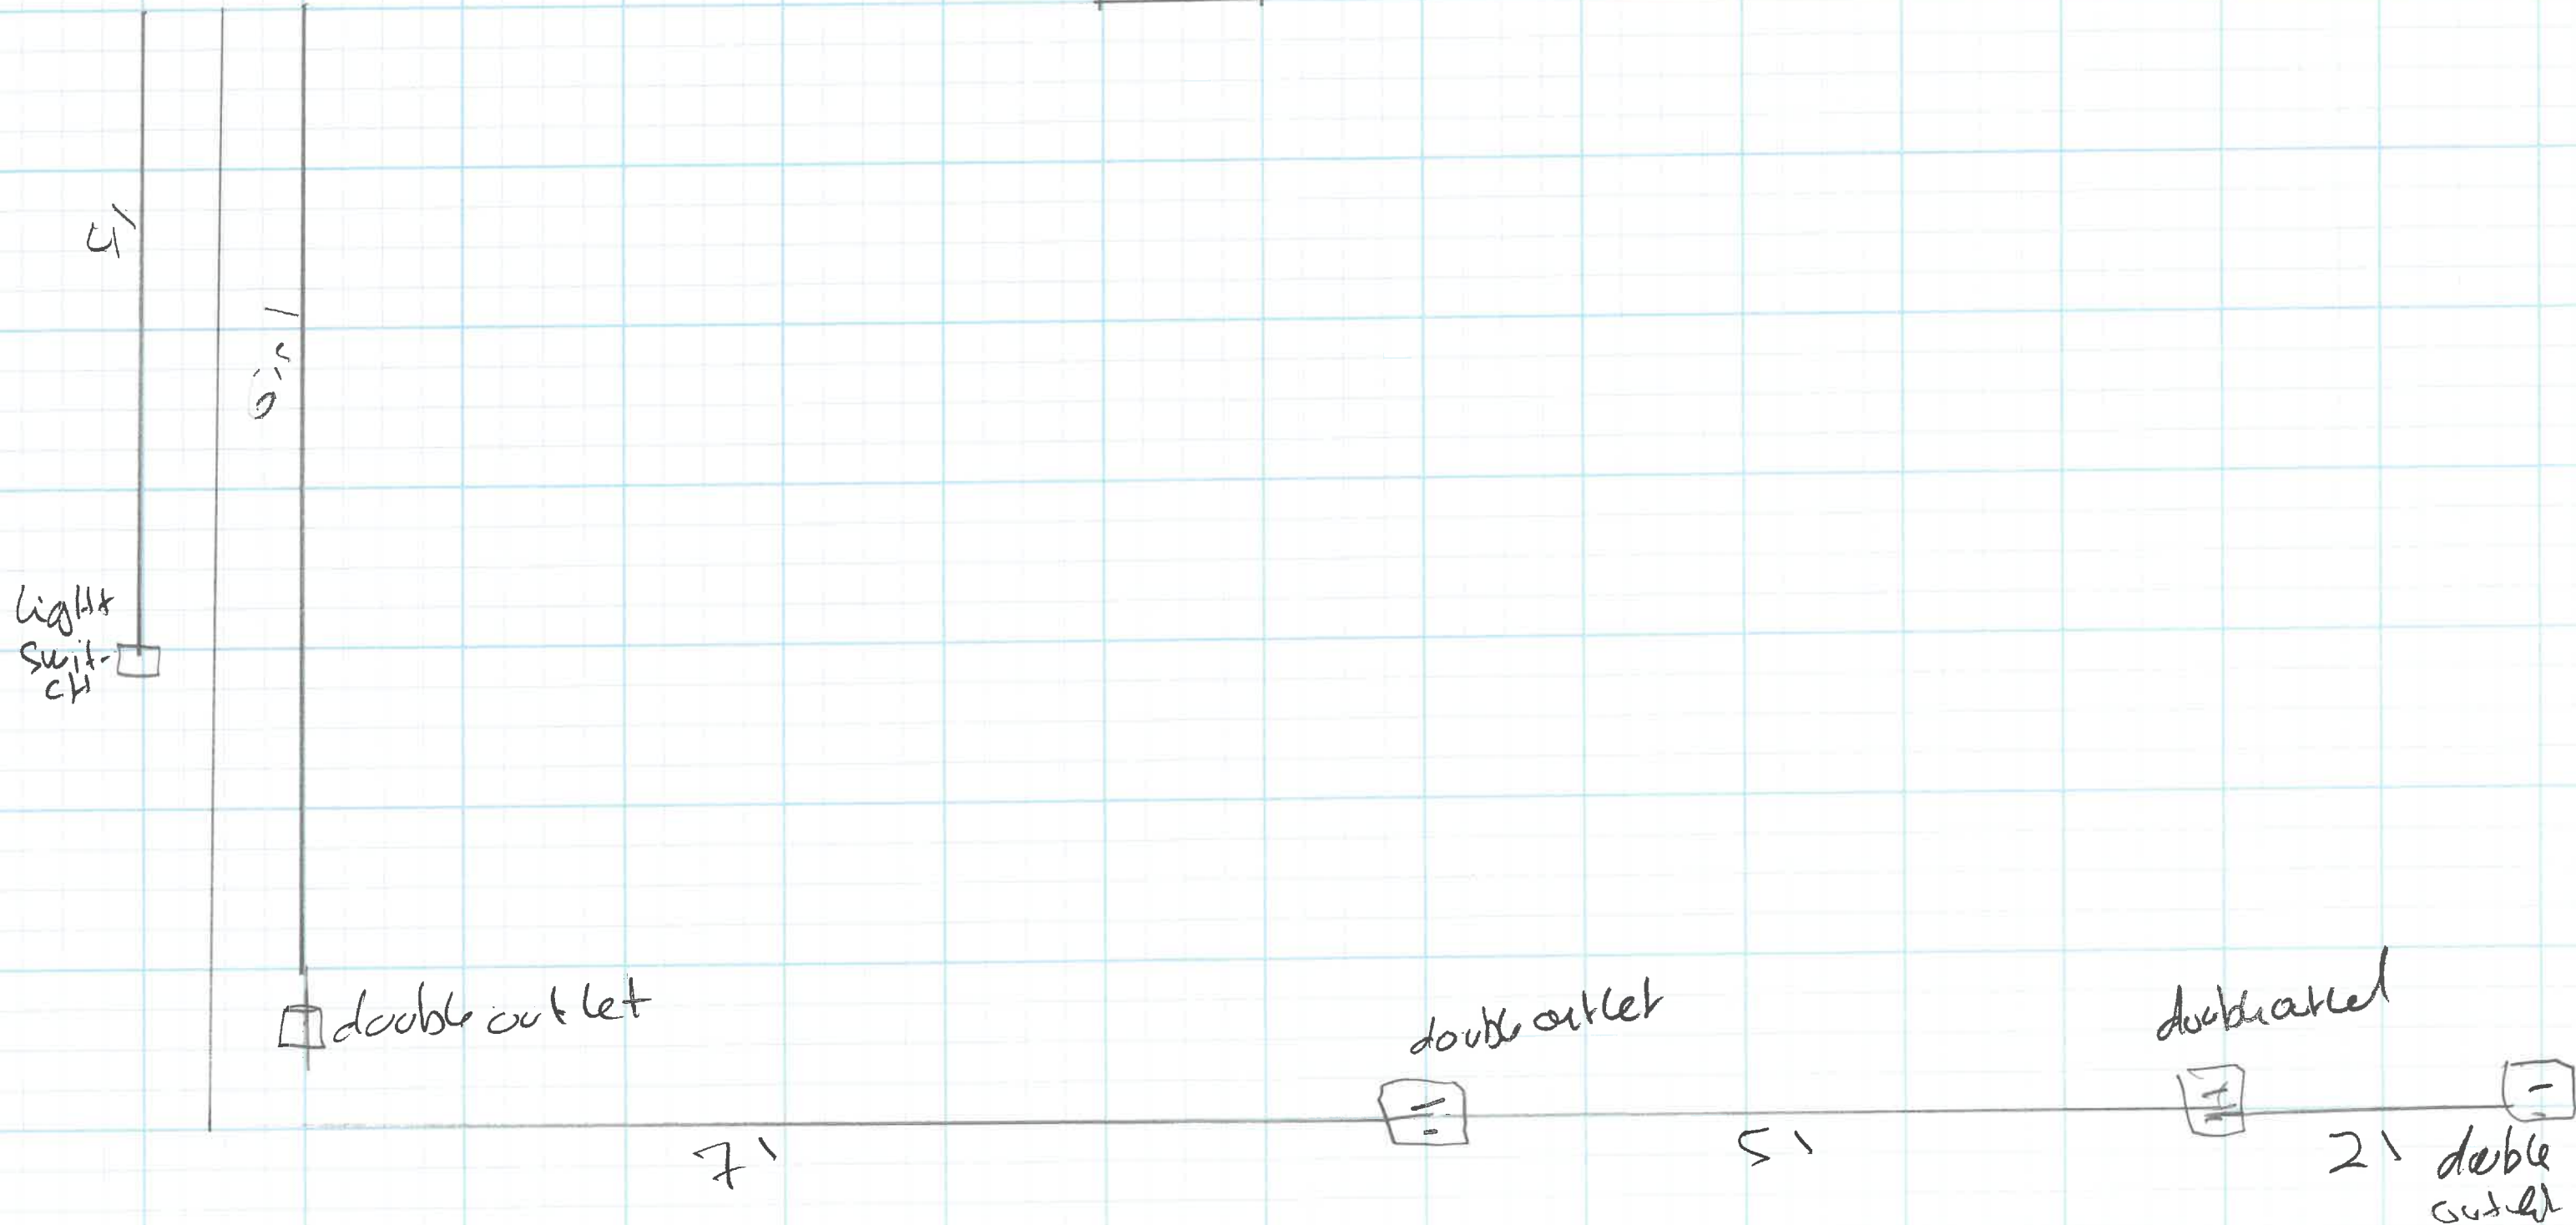


RIGHT SIDE WALL (HOOD WALL)

SCALE  Square Foot

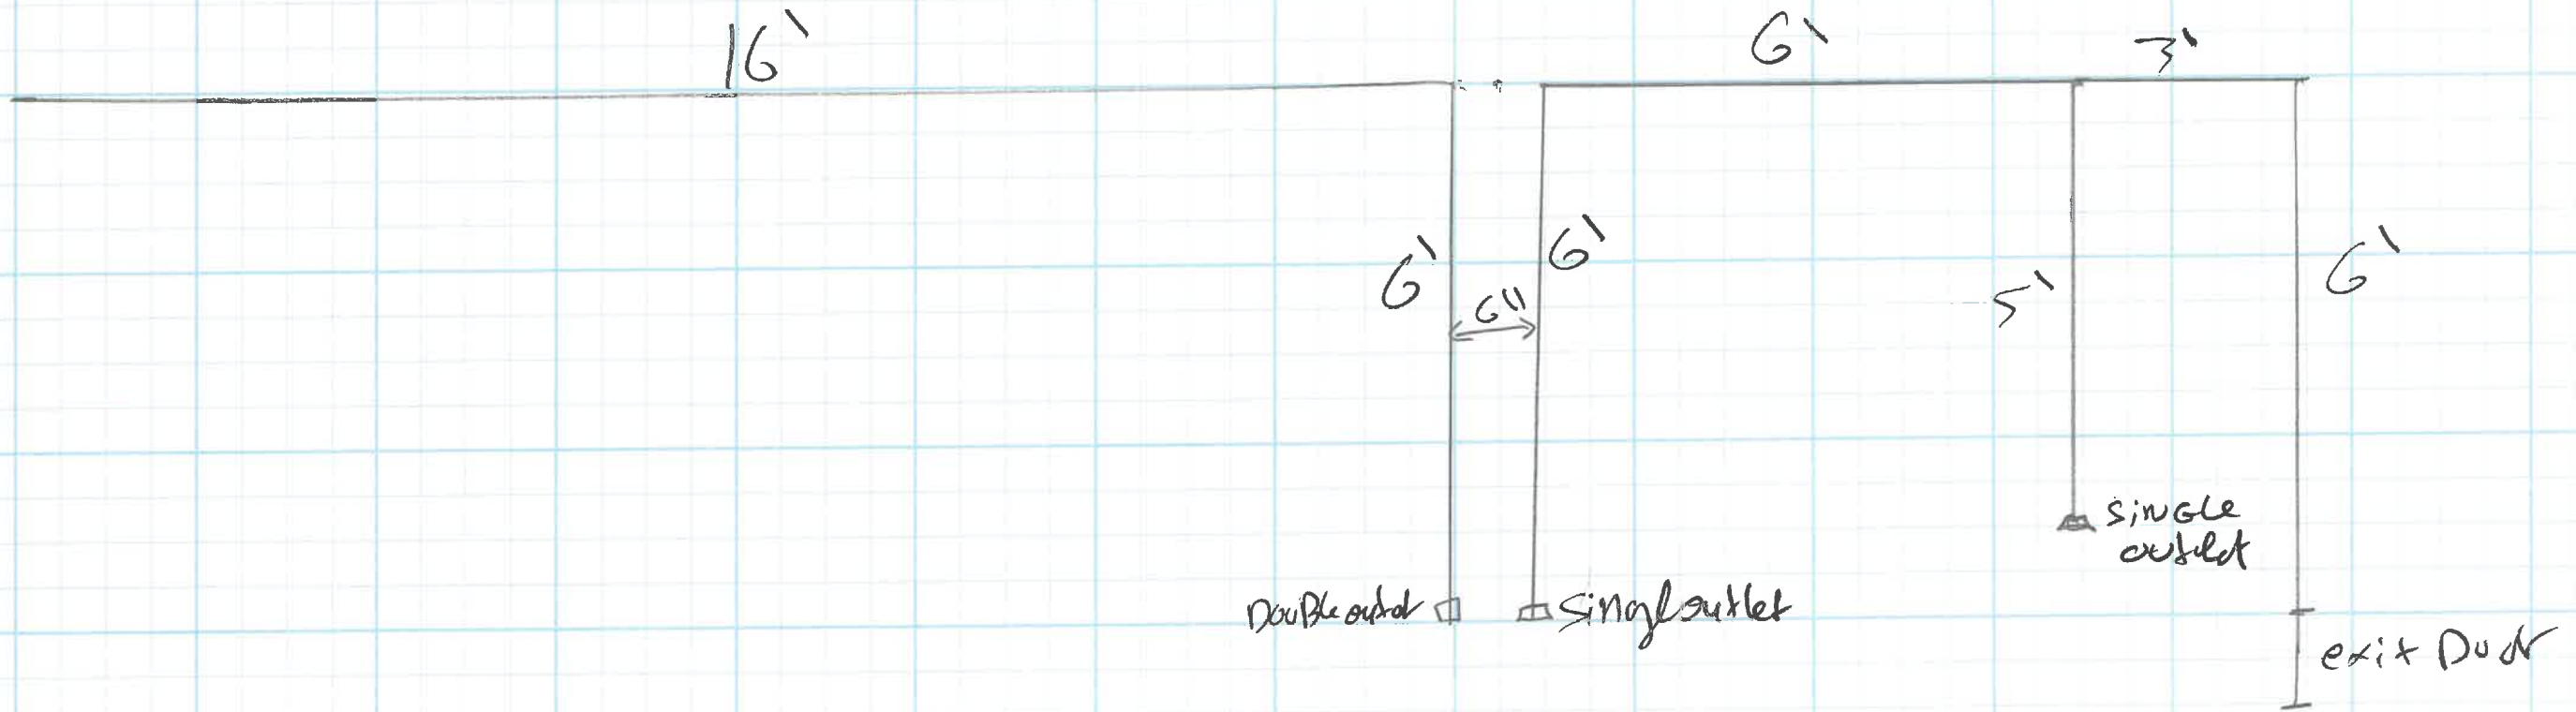

Left Side Wall ELECTRICAL PLAN


Scale:

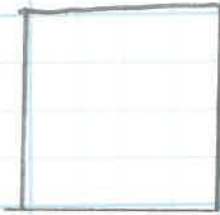

square
foot


9'

6'

 double outlet

Middle Floor Electrical Plan Face 2


Scale ->  Square Foot

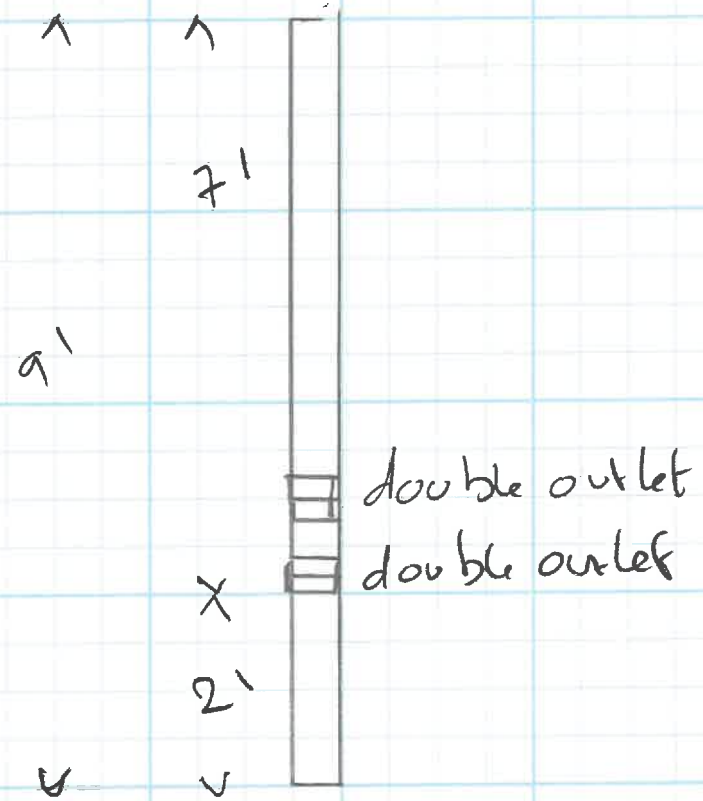

MIDDLE FLOOR pole ELECTRICAL PLAN.


Face 1

Scale:  Square Foot

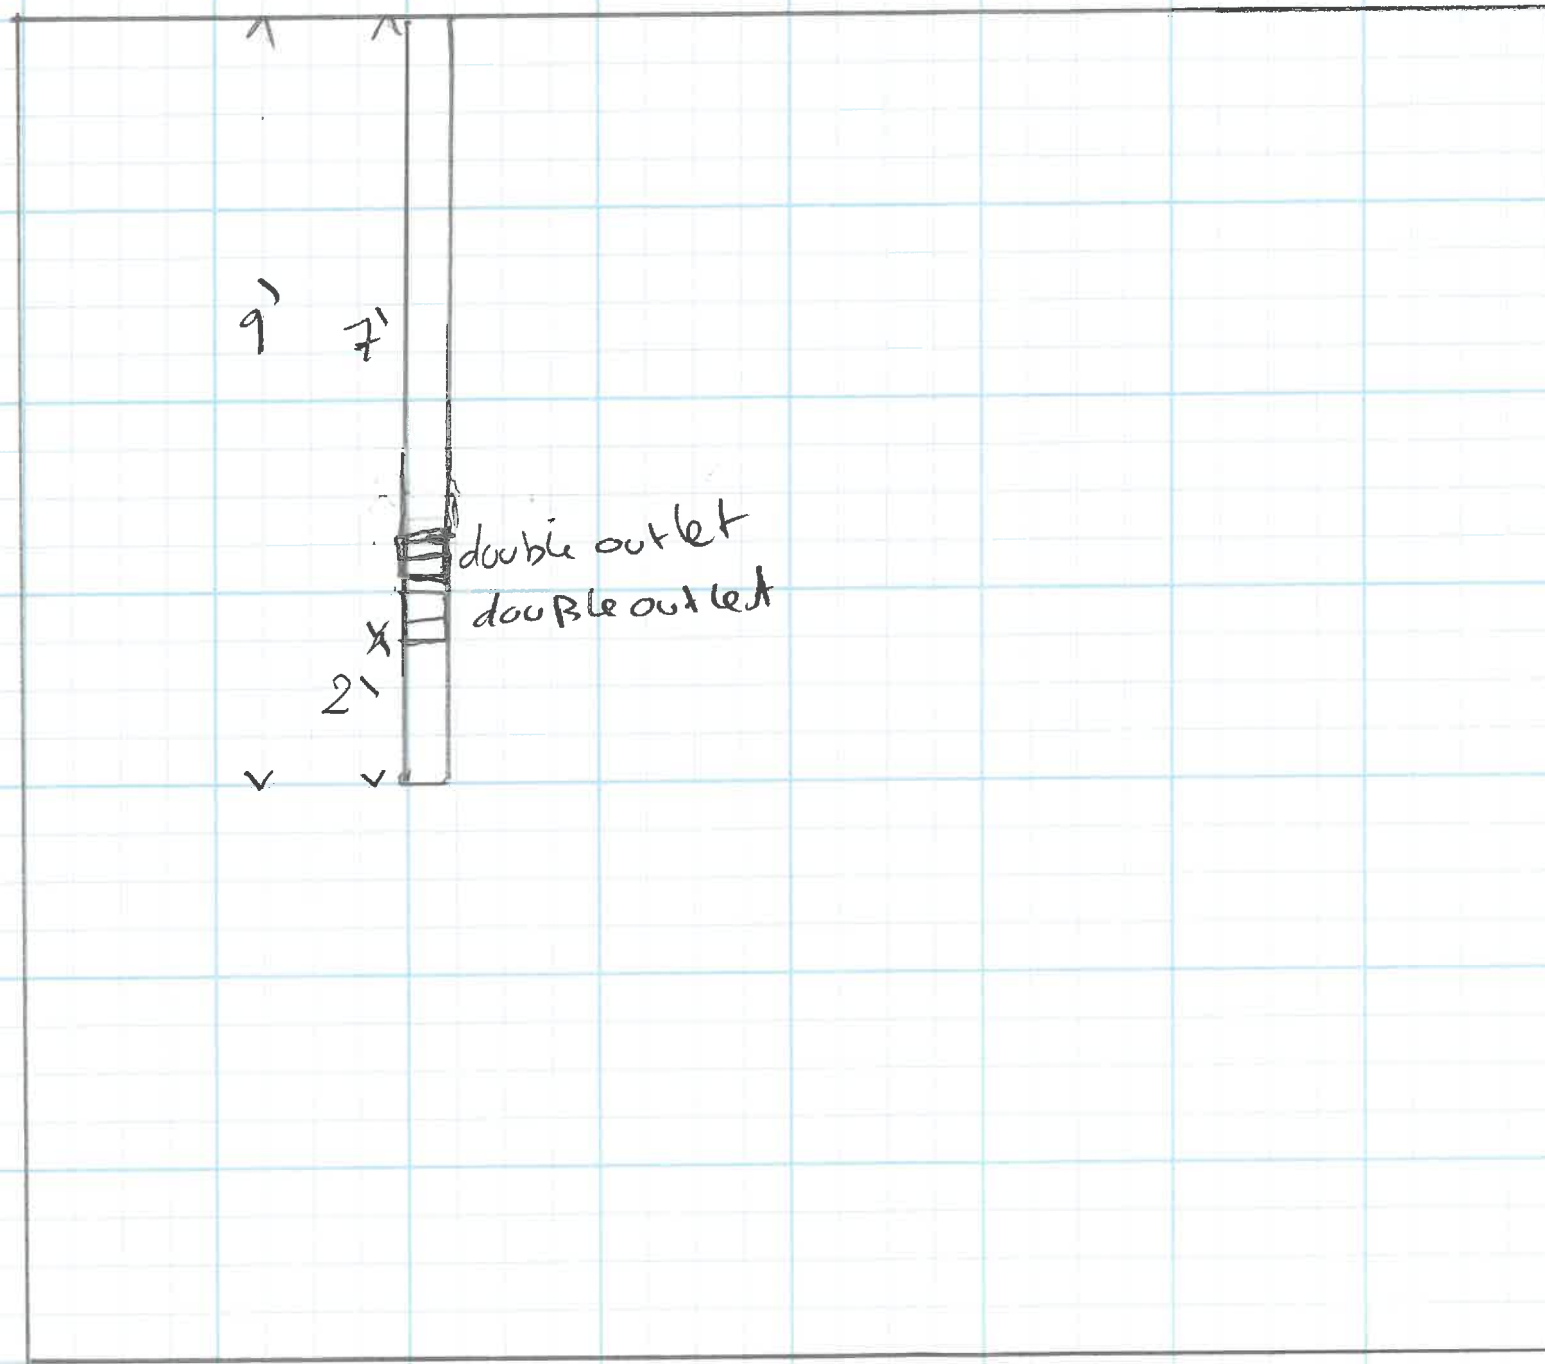


PLUMBING PLAN

SCALE: = 1 Square Foot

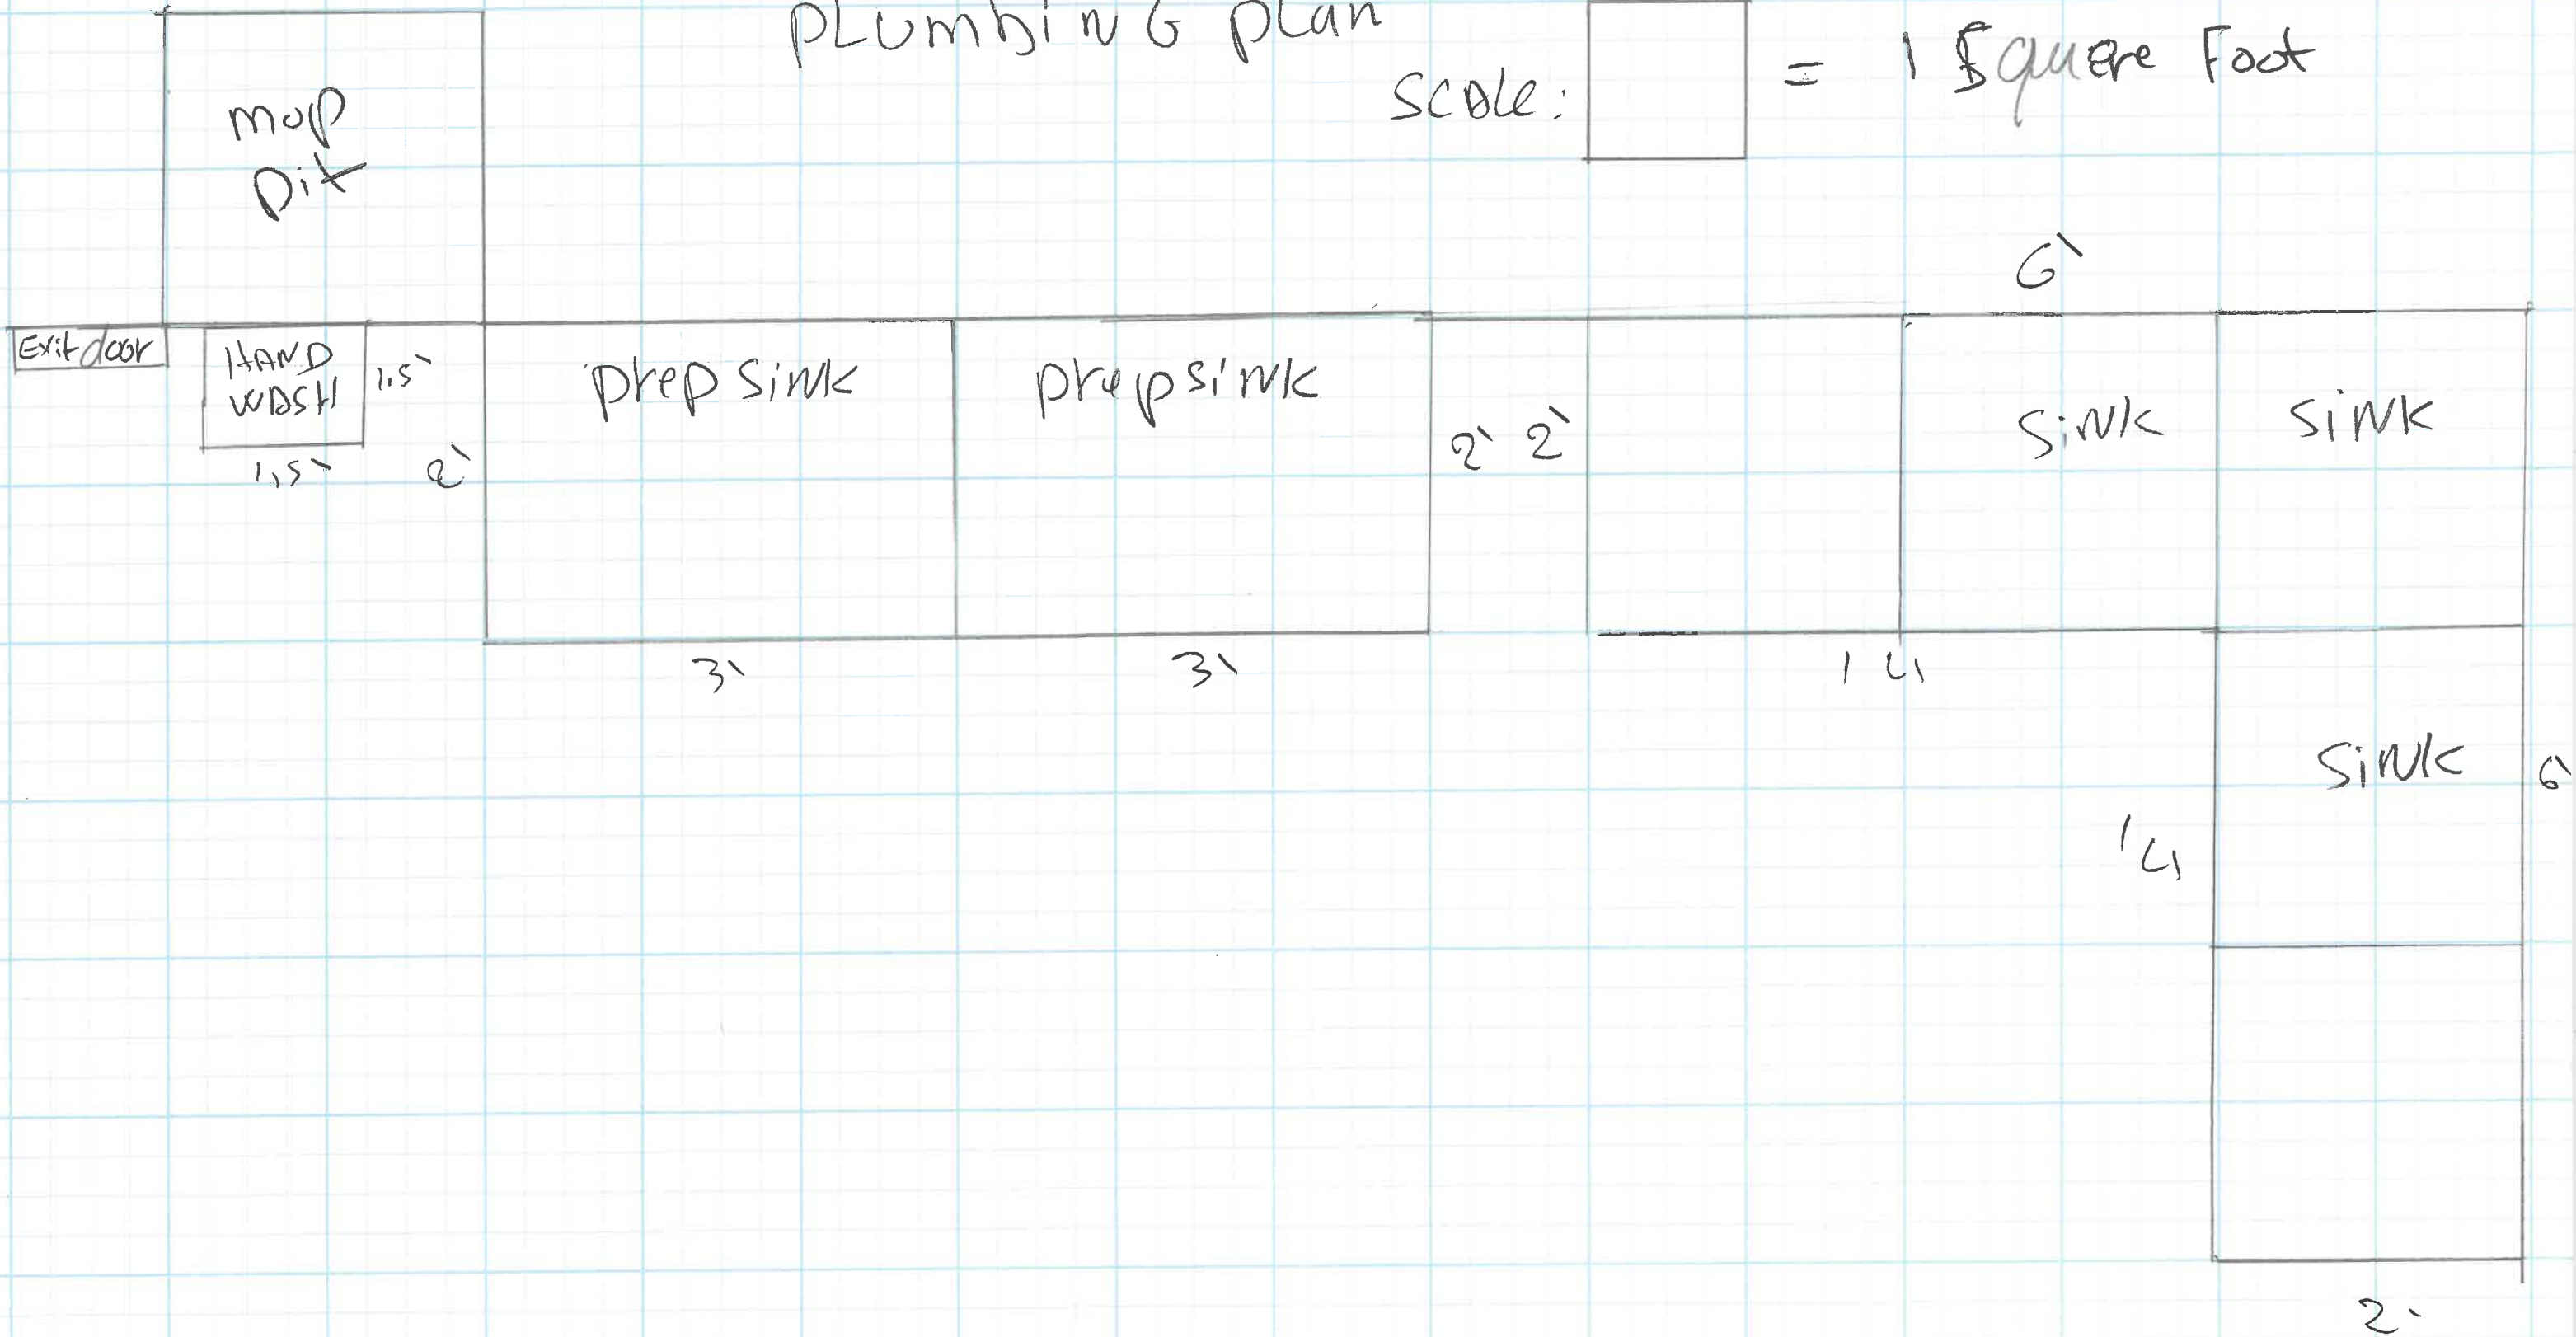

ceiling Lights + AC

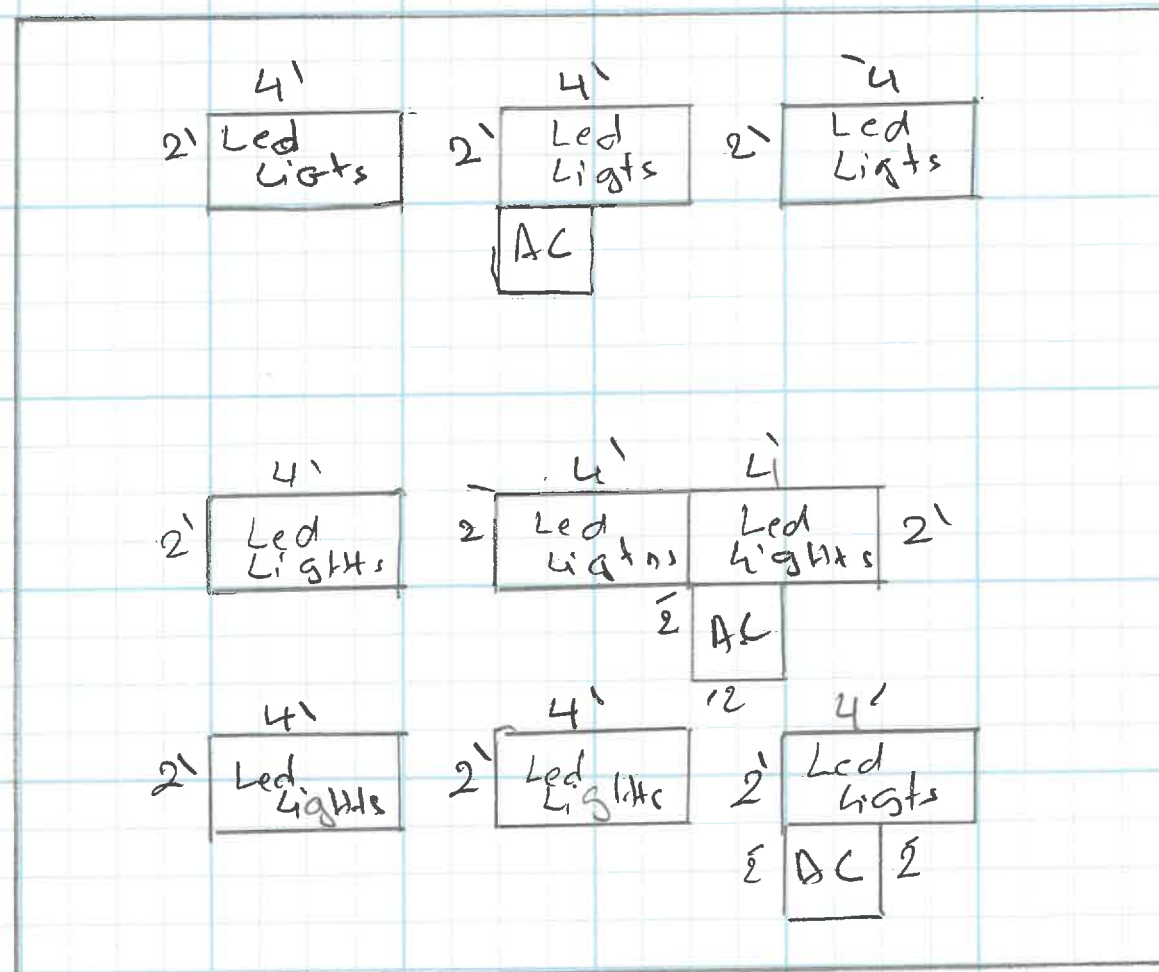

Scale: $\square = 1$ square Foot

Seitling Light + DC

