


## NEW UPGRADE

1. **Water Tank:** The thickness of the water tank has been increased to 0.04inch (1mm), resulting in a longer service life.
2. **Insulation Cotton:** Replaced insulation materials, new materials are more insulated, environmentally friendly, and energy-efficient.
3. **Weight:** The weight of the water heater has increased to 8.4ib (3.8kg).

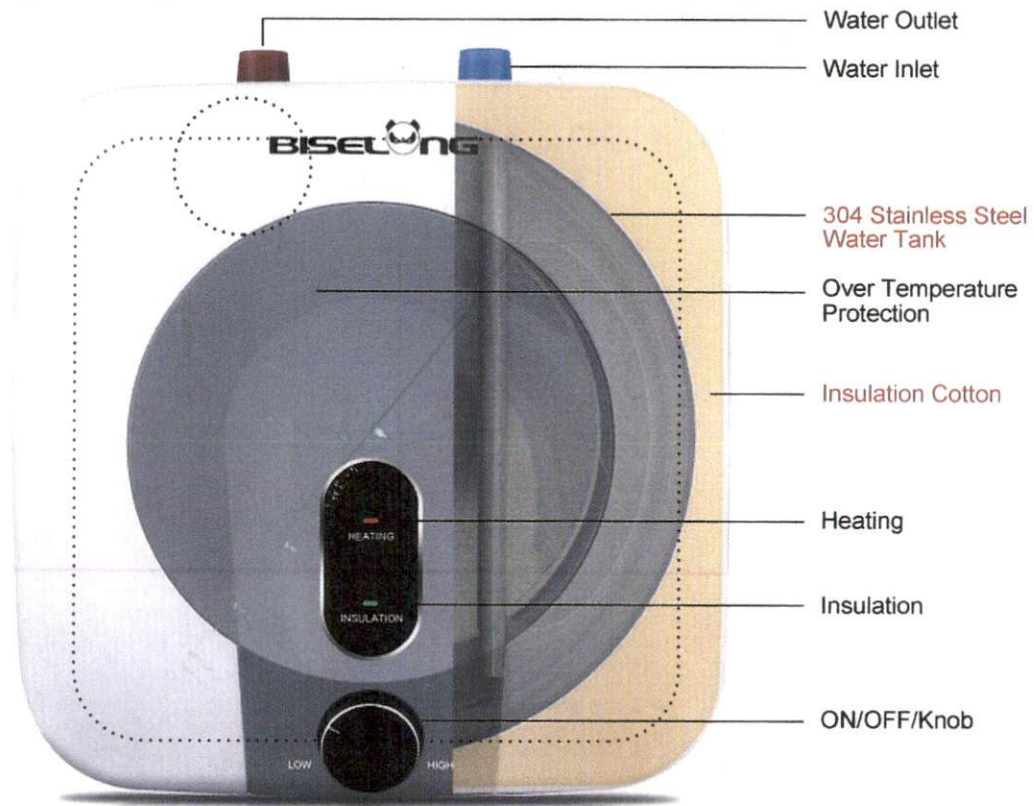


FACE

ealthy

Keep the instructions properly.

# INSTALLATION

## Schematic Diagram Of Water Pipe Installation

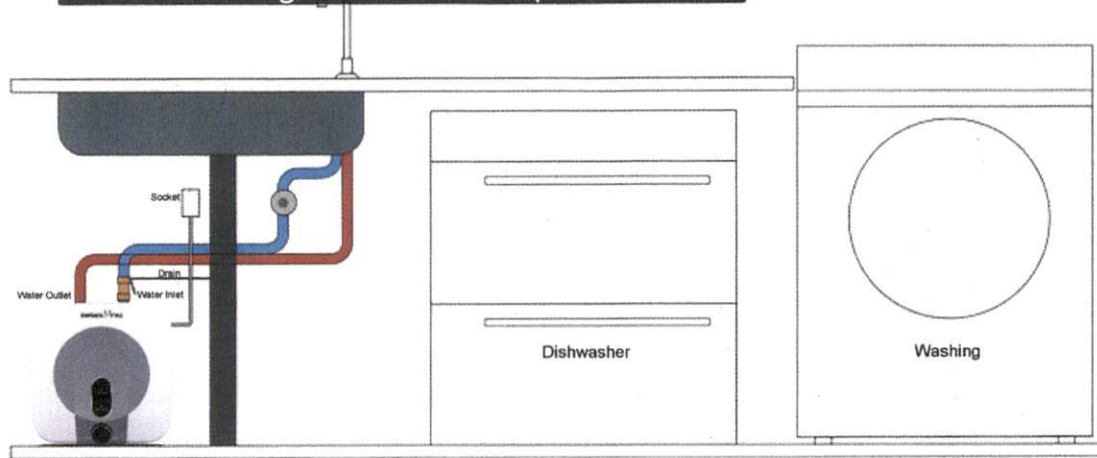

## Basic Information Of Parameters

Type: BIS-2.5G	Temperature: 68-149°F	20-65°C
Voltage: 110/120V	60HZ	Product Size: 11.2*11.2*10.2inch 28.5*28.5*26cm
Power: 1500W	Applicable Water Source: American Tap Water	
Maximum Current: 12A	Executive Standards: American Standards	
Max Water Storage: 2.5gal	≤2Gal/min	Wire Specification: 16AWG
Electric shock protection standard: Class II	Breaker: 20AMG	
This product is strictly tested before delivery. Please feel easy to use!		

**Weight:** 8.4ib,(3.8kg)