

# Tacos Placeros El Gallardo


CREATED ON  
2024-10-17

## DETAILS

Total area: 973.20 sq ft  
Living area: 973.20 sq ft  
Floors: 1  
Rooms: 2


RengBott Management LLC.

THIS FLOORPLAN IS PROVIDED WITHOUT WARRANTY OF ANY KIND. SENSOPIA DISCLAIMS ANY WARRANTY INCLUDING, WITHOUT LIMITATION, SATISFACTORY QUALITY OR ACCURACY OF DIMENSIONS.

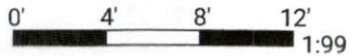

## ▼ Ground Floor

TOTAL AREA: 973.20 sq ft • LIVING AREA: 973.20 sq ft • ROOMS: 2

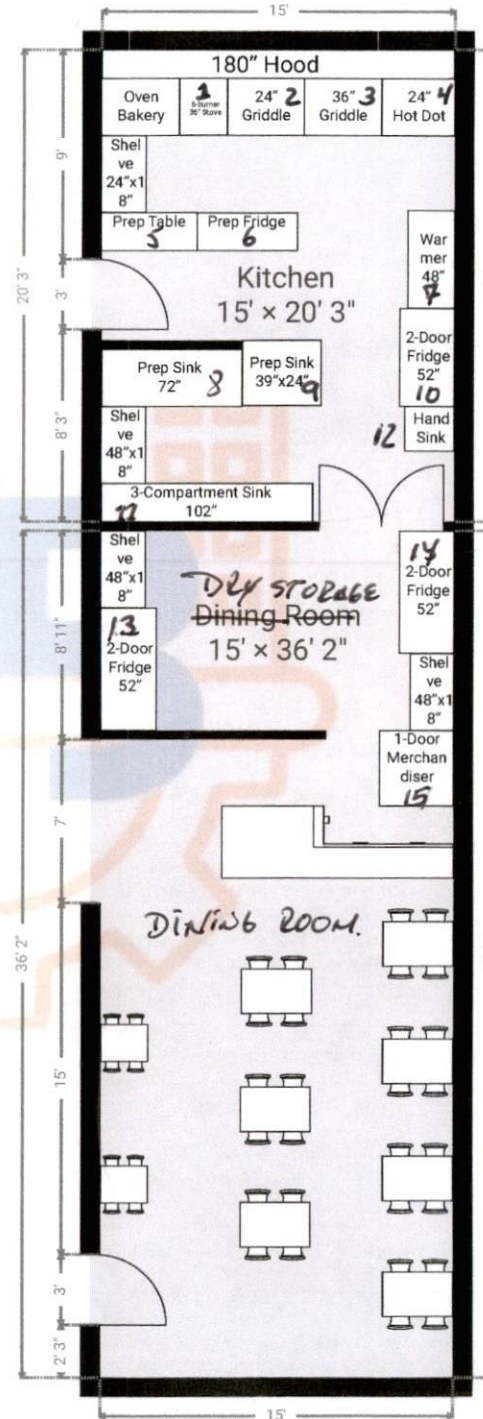

WH  
16  
OUTSIDE  
BUILDING