

1 Block = 2 Feet.

st. stainless steel table


○ Mixer

○ Toilet



wired shelf

28

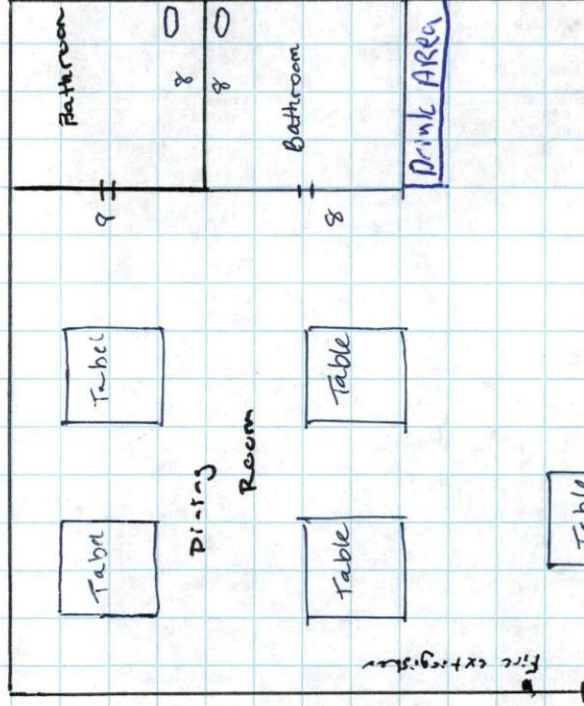

41'

front door

53

12

19