


48" table NSF.
SS.

Hot dog
Roller

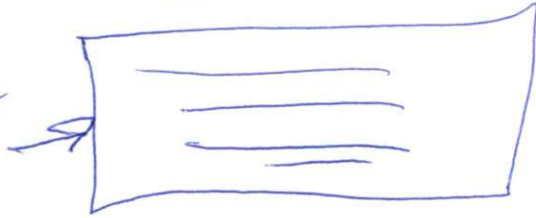

NSF
Wire
Shelf

prep
fridge

work
~~area~~ floor.

non porous

w/
Rubber
Sheet
mats

NSF
48" SS
Table.



Sink
HWH

water tanks

Ice
Cream

Blue
Drink
Cooler

Serving
window

Marty + Friends
Hot Dog House

Arancio
warmer

Ice
dispenser