


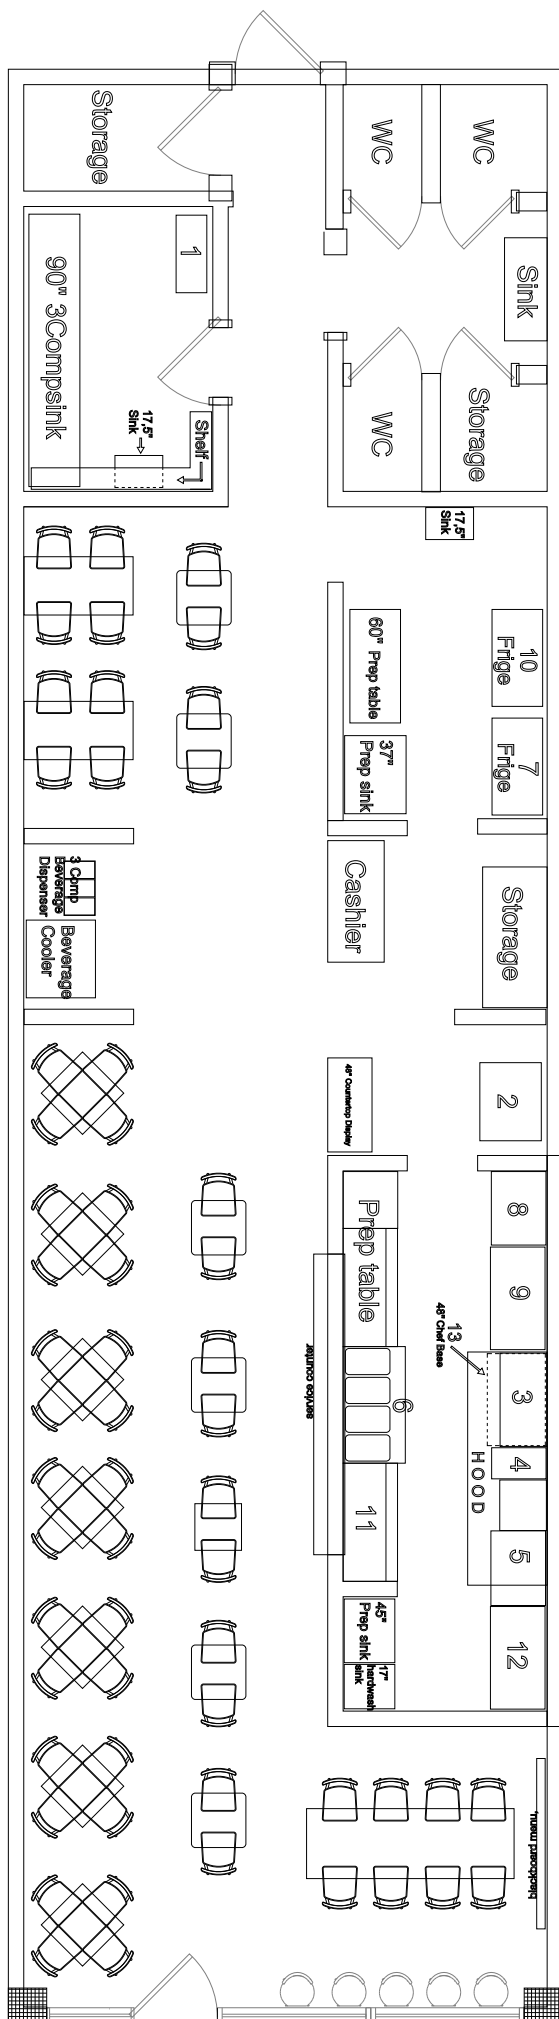

1- Ecolab EFT Dishwasher with foldable side tables

2- Manitowoc Ice Machine IT0500

3- Toastmaster Electric Griddle

4- Avantco Electric Fryer EF 40-208-3 40 Lbs

5- Convection Oven Platinum Series Half Size

6- Kratos 28W-203 Electric Steam Table

7- Victory Top Mount Freezer

8- Turbo Air Solid Door Refrigerator

9- True T-Series Solid Door Refrigerator

10- Solid Two Door Refrigerator

11- True Food Prep Table with Refrigerant Unit

12- Noriake Undercounter / Worktable Refrigerator / Freezer

13- 48 inch Chef Base Refrigerator

14- Storage Shelves

15- Prep Tales

16- Drip Shelves