



ON

LINE 1  
FUSE BAD  
WHEN LIT

LINE 2  
FUSE BAD  
WHEN LIT

OFF

If disconnect is used as service equipment, apply sticker "Service Disconnect" near disconnect handle.

SUITABLE FOR USE AS SERVICE EQUIPMENT  
EQUIPMENT GROUND TERMINAL  
ALSO ACTS AS THE LINE NEUTRAL  
TERMINAL WHEN THIS DISCONNECT IS  
USED AS SERVICE EQUIPMENT  
E188124  
WHEN INSTALLATION IS WITH EQUIPMENT  
GROUNDED BY CONNECTION TO METAL  
RAILWAY OR METALLIC CABLE SHEATHS

30 amp  
Fuses  
DOWN

072418 TP








Heat Down

~~A/C~~  
UP

~~A/C~~  
Down

Both have  
Fuses  
20 amp UP  
30 amp Down

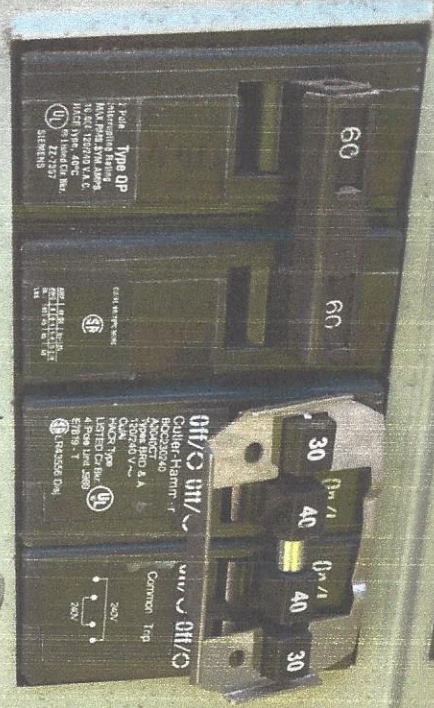

**⚠ DANGER**  
Electrical Shock Hazard  
Do not touch live parts.  
Always use proper safety practices.  
See back cover for instructions.  
**⚠ PELIGRO**  
Electrical Shock Hazard  
No tocar partes vivas.  
Siempre usar las prácticas de seguridad apropiadas.  
Ver el reverso de esta cubierta para las instrucciones.