

The Carolina

Lot 8 West Preserve

WEAVER
DEVELOPMENT
CO., INC.



FRONT ELEVATION


Width 46'-1" Depth 59'-8"
SQUARE FOOTAGE

HEATED
FIRST FLOOR 1976 SQ.FT.

TOTAL 1976 SQ.FT.

UNHEATED
FRONT PORCH 244 SQ.FT.
GARAGE 460 SQ.FT.
PATIO 240 SQ.FT.
TOTAL 944 SQ.FT.

NOTE: Foundation, Elevation, Dimensions, Finishes and Floor Plan may be modified by Builder without notice.

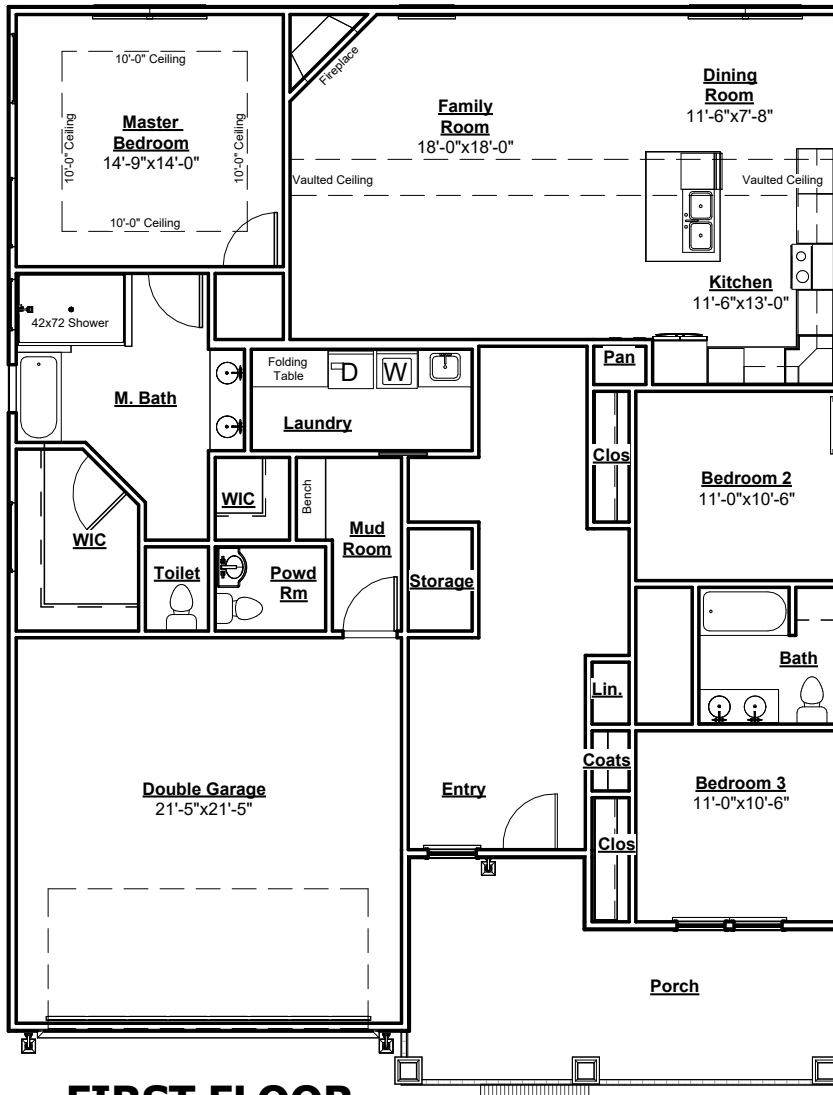

FIRST FLOOR