


Bernie Dean

Outward

1 X 140'
EBZ log
at 18-24" deep

⑤ 0-38 US/SL
③ 0-38 US/SL
② 0-38 US/SL
① 0-38 US/SL
⑧ 30-38 SL
⑦ 0-38 US/SL

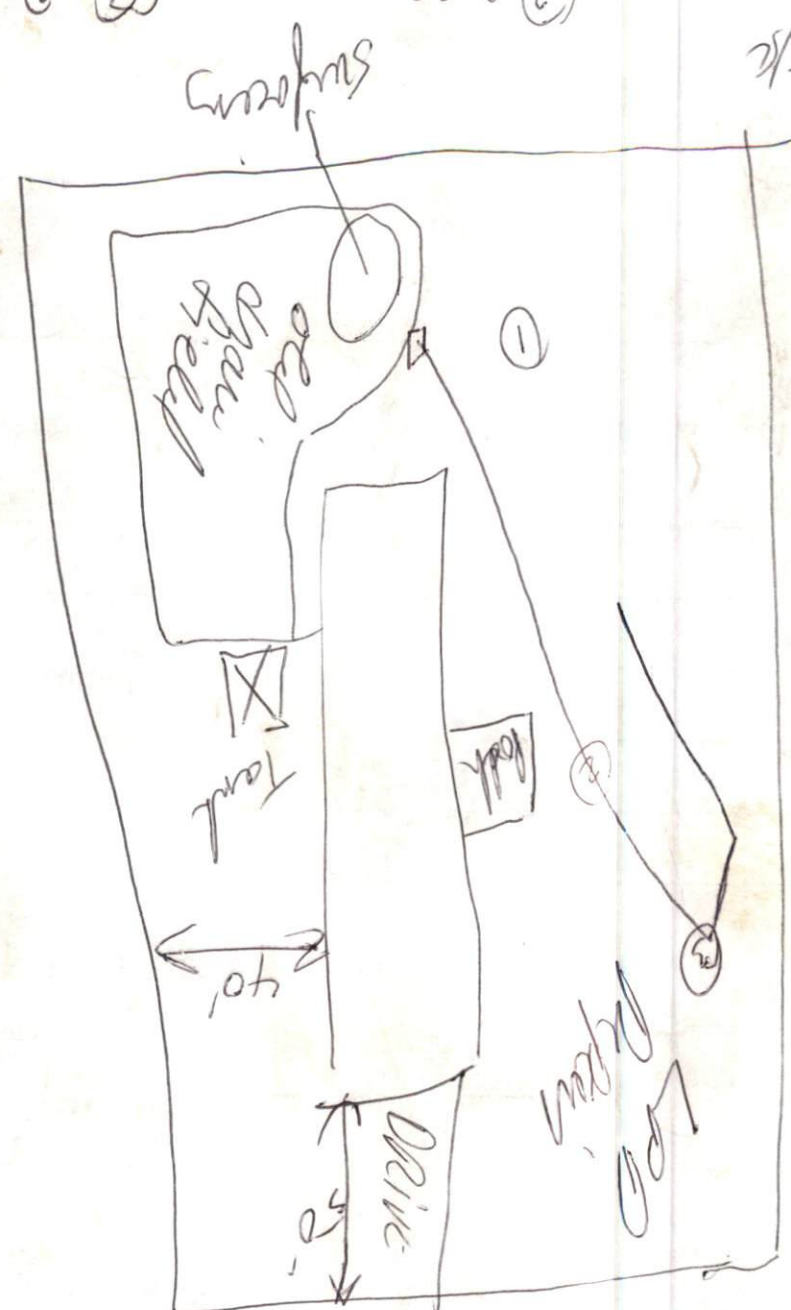

35 Red Oak

Loop
Driveway

Paved Road

Surfacing

old
grain
field

Tank

Drive

40'

50'

①

②

③

⑤

③

②

②

⑧

⑧