

NCSR # 1270 "HOLLIES PINES RD."

SITE PLAN APPROVAL

DISTRICT N/A USE SWNH

#BEDROOMS 3

Date 12-2-99 Michael Boyd
Zoning Administrator

LOUISE McNEILL
DB 884, PG 576
PC D, SLIDE 80-C

LOUISE McNEILL
DB 415, PG 375
PC D, SLIDE 80-C


EIS CL INT OF
NCSR # 1270 & NCSR # 1273

CURVE	RADIUS	LENGTH	CHORD	CH. BEARING
C-1	25.00'	20.62'	20.04'	N 32°49'53"E
C-2	45.00'	91.67'	76.62'	N 67°33'32"E
C-3	45.00'	52.91'	49.92'	S 20°23'43"E
C-4	45.00'	71.03'	63.89'	S 58°30'40"W
C-5	25.00'	20.62'	20.04'	S 80°05'57"W

EIP ● FENCE POST

1 x 400
18" MAX

M

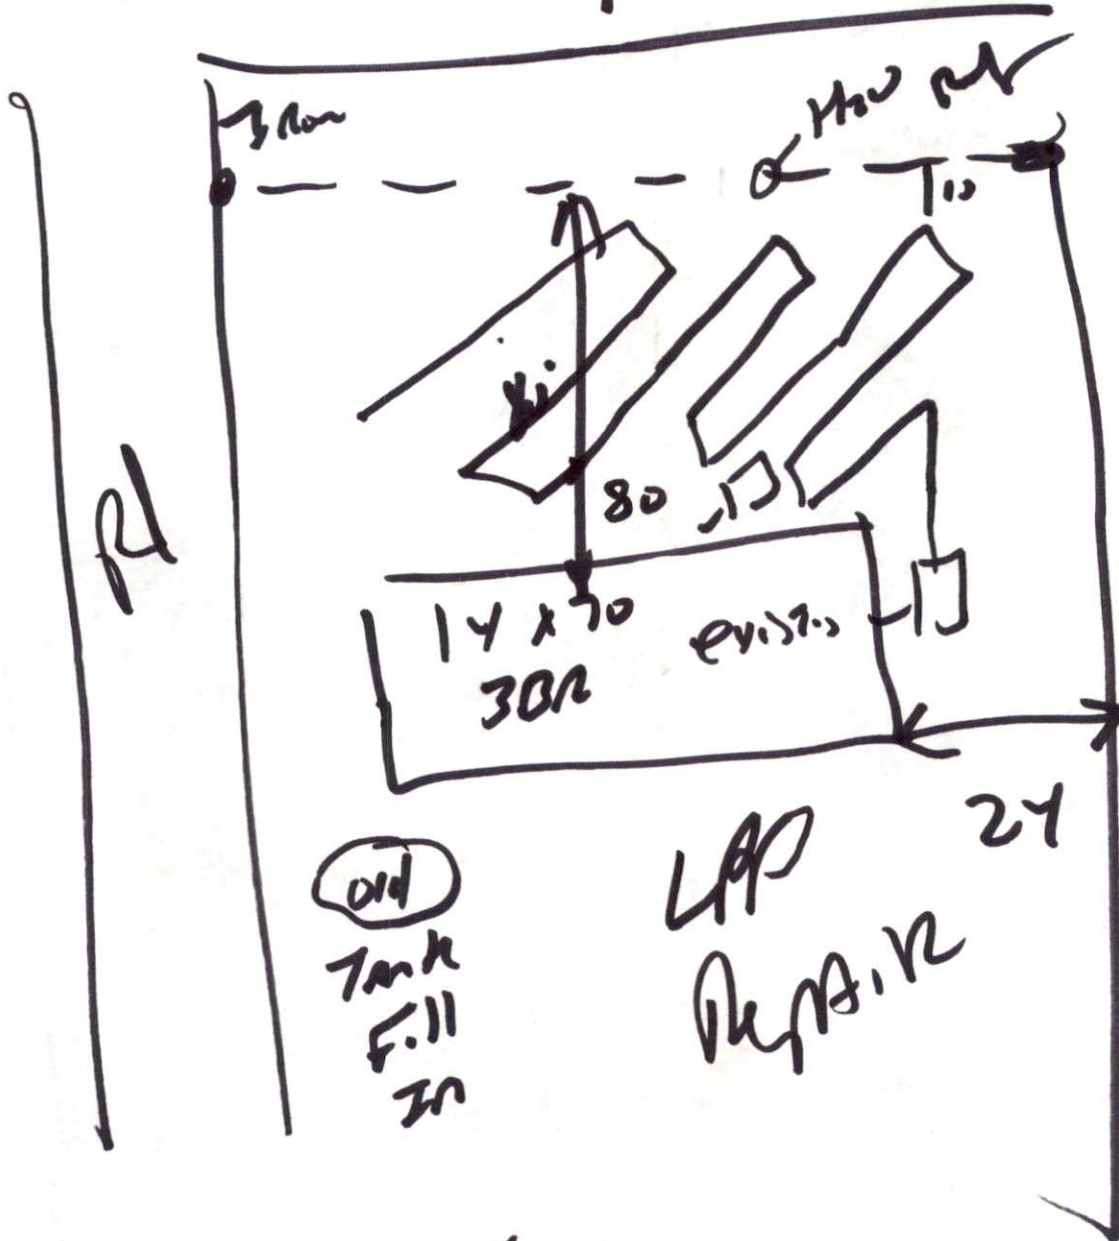

MUST
Re-Route Water
Line - Keep
10' from Septic
System

10