



APPLICANT NAME _____

E _____


FACTORS		PROFILES												
		1	2	3	4	5	6	7	8	9	10			
LANDSCAPE POSITION	.1940													
SLOPE (%)	.1940													
HORIZON 1 DEPTH		0-34	0-24	0-36	0-34	0-36								
Texture Group	.1941(A)(1)	SL	SL	SL	SL	SL								
Consistence	.1941	VF _r	VF _r	VF _r	VF _r	VF _r								
Structure	.1941(A)(2)	C	C	C	C	C								
Mineralogy	.1941(A)(3)	NEW	NEW	NEW	NEW	NEW								
HORIZON 2 DEPTH		34-42	24-30	36-42	34-36									
Texture Group	.1941(A)(1)	SL	SL	SL	SL									
Consistence	.1941	VF _r	F _r	F _r	F _r									
Structure	.1941(A)(2)	CKC	SBC	SBC	SBC									
Mineralogy	.1941(A)(3)	BCW	SCW	SAW	SCW									
HORIZON 3 DEPTH														
Texture Group	.1941(A)(1)													
Consistence	.1941													
Structure	.1941(A)(2)													
Mineralogy	.1941(A)(3)													
HORIZON 4 DEPTH														
Texture Group	.1941(A)(1)													
Consistence	.1941													
Structure	.1941(A)(2)													
Mineralogy	.1941(A)(3)													
SOIL WETNESS	.1942													
RESTRICTIVE HORIZON	.1944													
SAPROLITE	.1943/.1956													
CLASSIFICATION	.1948	P5	P5	P5	P5	P5								
LONG TERM ACCEPTANCE RATE	.1955	.6	.45	.6	.6	.8								

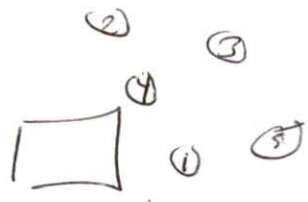

← P-2
5/2/80

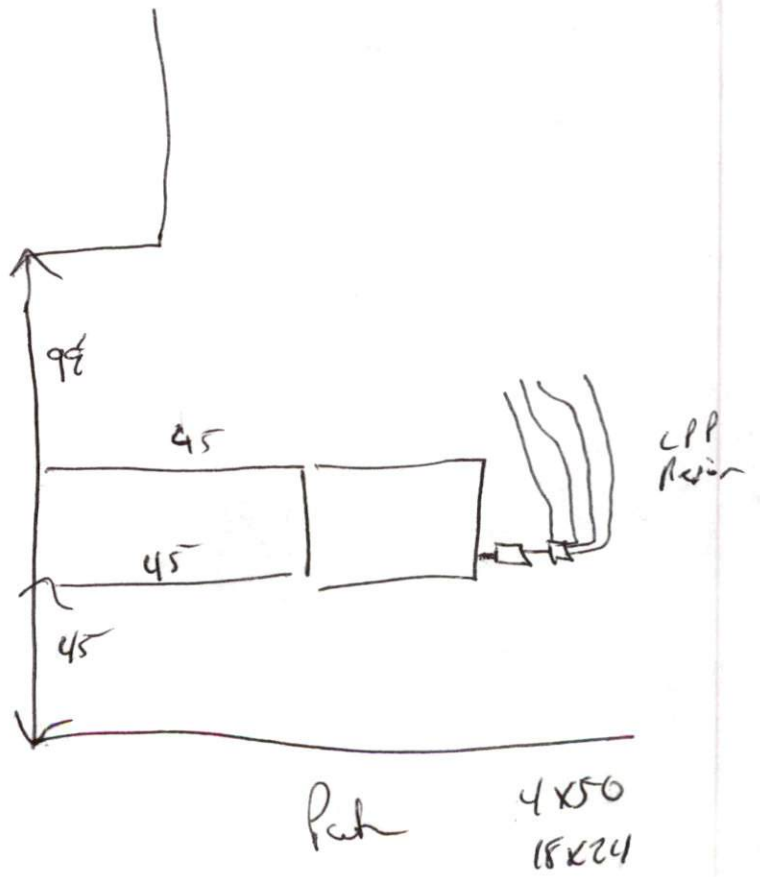

S 84° 56' 03" E 283.53

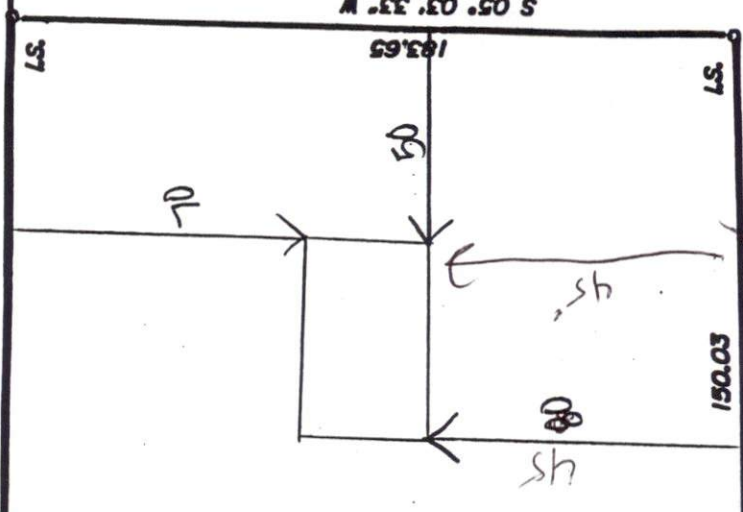

1.002 Ac.

68.00
N 03° 04' 09" E

150.03
N 86° 59' 56" W

ELP.

N 03° 04' 13" E 116.63

127.20'
N 82° 53' 37" W

30.07

ELS.

97.19
S. 82° 53' 37" E

ELA.

423.08
S 03° 04' 18" W

30' INGRESS & EGRESS EASEMENT

Charles A. Baker
Surveyed & Mapped by
Stand & Associates,
R.L.S., Pa., 1-6-87.

Charles A. Baker, Sr.
D.B. 564, P. 219

SITE PLAN APPROVAL

DISTRICT RA-30 USE SFD

#BEDROOMS 2

Date 3.9.99

Zoning Administrator

SRI403

Cokesbury Rd.

Lawrence Parts

Royce Belts