

SITE/SOIL EVALUATION FOR ON-PILE WASTEWATER

APPLICANT NAME _____

DATE _____

FACTORS		PROFILES												
		1	2	3	4	5	6	7	8	9	10			
LANDSCAPE POSITION	.1940													
SLOPE (%)	.1940													
HORIZON 1 DEPTH		0-48	0-26	0-48	0-28									
Texture Group	.1941(A)(1)	LS	LS	LS	LS									
Consistence	.1941													
Structure	.1941(A)(2)													
Mineralogy	.1941(A)(3)													
HORIZON 2 DEPTH			28-36		28-36									
Texture Group	.1941(A)(1)		SL		SL									
Consistence	.1941													
Structure	.1941(A)(2)													
Mineralogy	.1941(A)(3)													
HORIZON 3 DEPTH			36-48		34-48									
Texture Group	.1941(A)(1)		LS		LS									
Consistence	.1941													
Structure	.1941(A)(2)													
Mineralogy	.1941(A)(3)													
HORIZON 4 DEPTH														
Texture Group	.1941(A)(1)													
Consistence	.1941													
Structure	.1941(A)(2)													
Mineralogy	.1941(A)(3)													
SOIL WETNESS	.1942													
RESTRICTIVE HORIZON	.1944													
SAPROLITE	.1943/.1956													
CLASSIFICATION	.1948													
LONG TERM ACCEPTANCE RATE	.1955	.8	.8	.8	.8									

CX-75
18-30

THIS PLAT IS A SURVEY THAT CREATES A SUBDIVISION OF LAND WITHIN THE AREA OF A COUNTY OR MUNICIPALITY THAT HAS AN ORDINANCE THAT REGULATES PARCELS OF LAND


CERTIFICATE OF REGISTRATION BY REGISTRY NORTH CAROLINA

Filed for registration on the 17 day and duly recorded in the Map Book

Kimberly S. Hargrove Registrar

H. M. CAGLE and wife CARLETTA R. CAGLE DEED BK 649 PG 752 PIN# 9574-02-4063

FROM H. M. CAGLE DEED BK 1234 PG 236

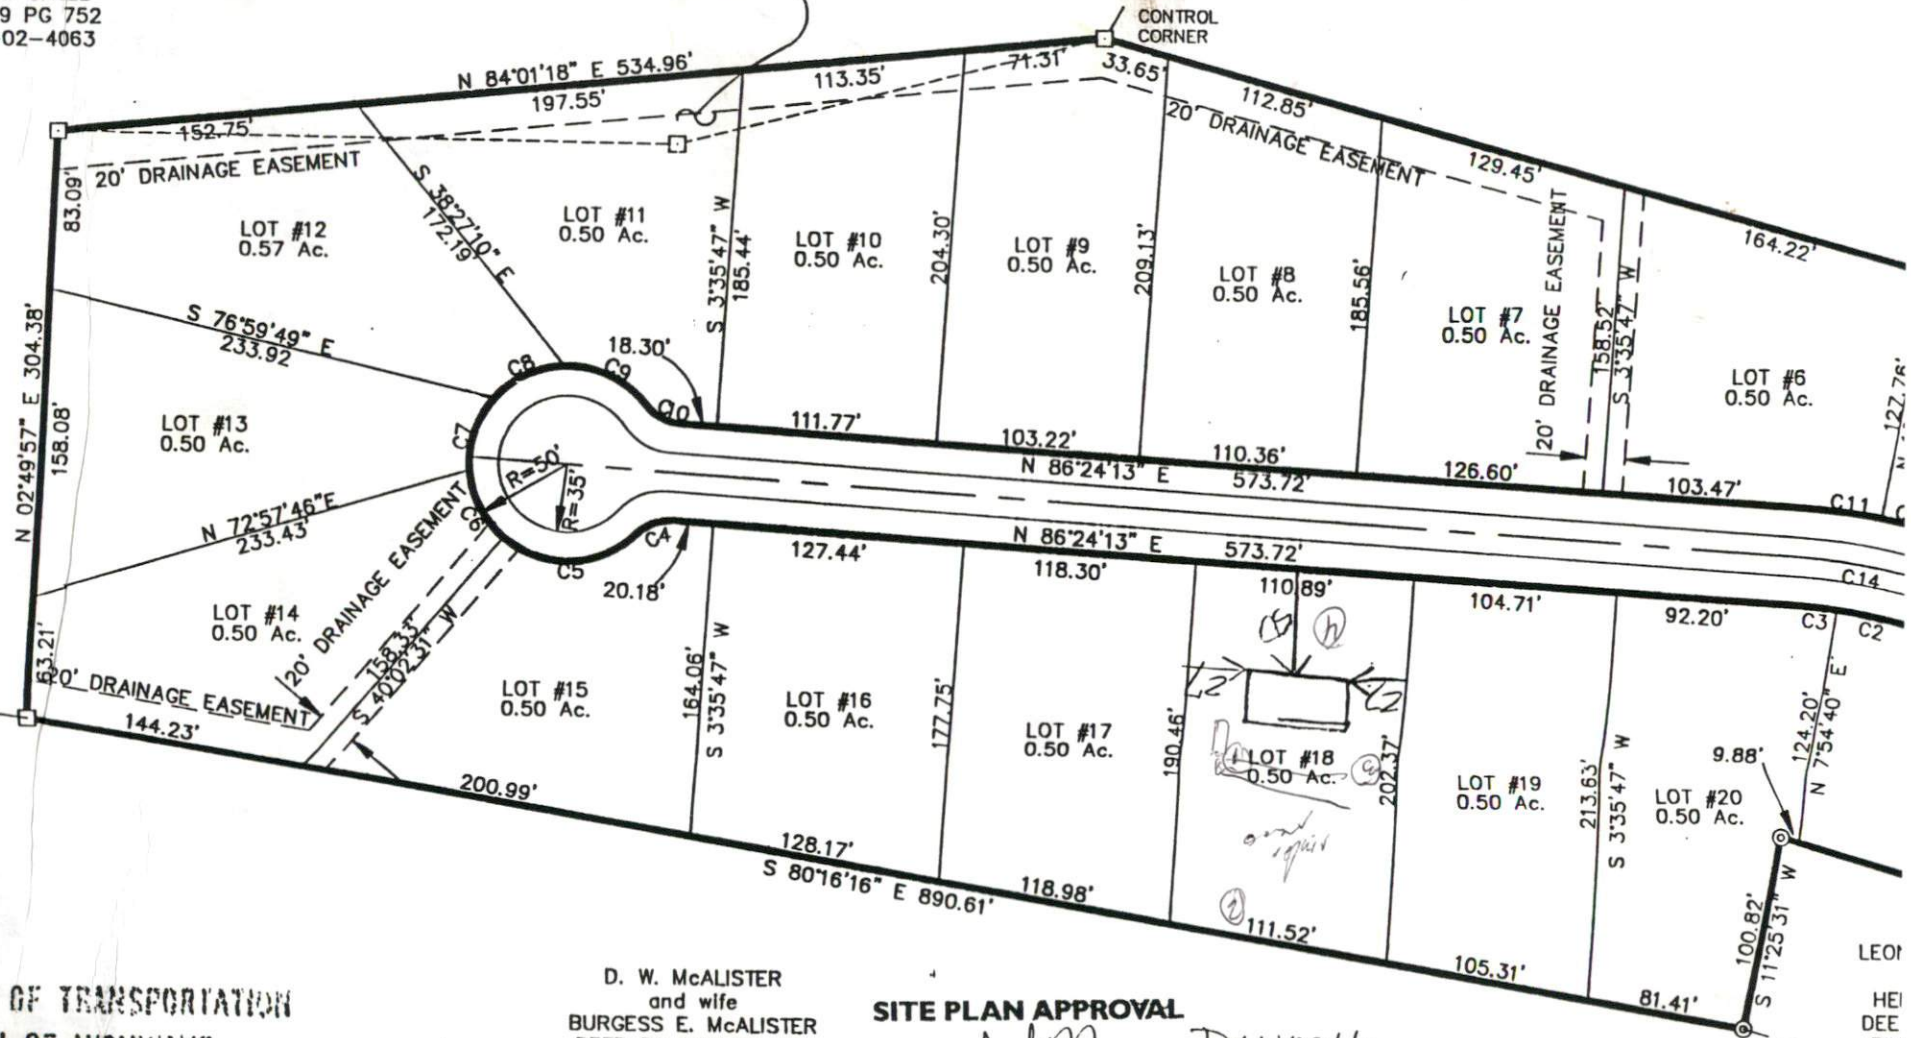

DEPARTMENT OF TRANSPORTATION DIVISION OF HIGHWAYS

PROPOSED SUBDIVISION ROAD CONSTRUCTION STANDARDS CERTIFICATION

APPROVED *B.R. Stone* DISTRICT ENGINEER

D. W. McALISTER and wife BURGESS E. McALISTER DEED BK 532 PG 158 PIN# 9574-11-5237

SITE PLAN APPROVAL

DISTRICT NYA USE Dwmt

#BEDROOMS 3

2-18-98 *[Signature]*

Date 2-18-98 Zoning Administrator