

(Not)

When sketched, draw tank & tank to be placed close to driveway & near fence along driveway area to left downsteps

note: Sloping land from road (west rd) towards rear of lot. May need pumps

Hole #1 - sandy clay 36" - 48" : installed 18" - 24" diameter

Hole #2 - sandy clay - 24" - 48"

Hole #3 - sand clay loam - 36" - 48"


Hole #4 - sand clay loam - 36" - 48"

Hole #5 - sandy clay - waterlogged gray

Hole #6 - sand clay loam at 36", 18" - 24" installed

Shallow installation on front portion of lot

West Rd

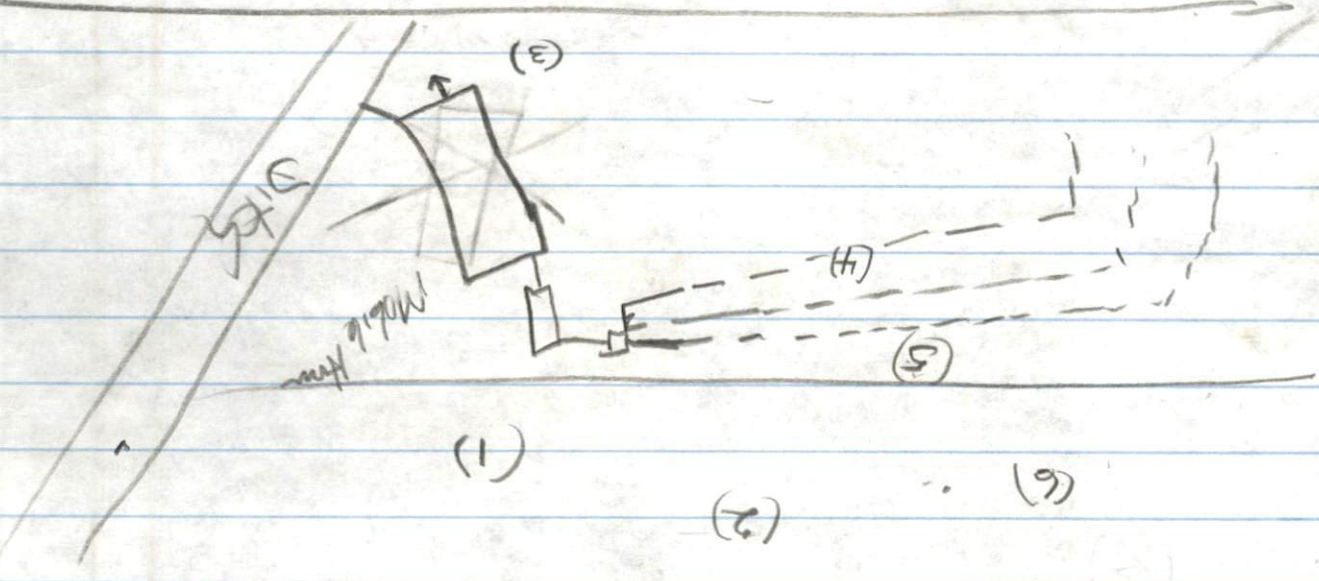

Rt. # 3 for 561-A