

Eddie Collins

S. R. 1440
 S 4° 19' 18" E 256.27
 60' R/W
 2269
 S 1° 04' 04" E 50° 49' 38" W 88.46
 8.25
 49.38" W
 94.51
 0.9 MI to
 N.C. 210


THESE PLANS
 MEET THE
 ZONING REQUIREMENTS
M. Mahlke
 ZONING ADMIN. 1/23/93

ZONING
 DISTRICT RA-30
 USE SFR
 # OF BEDROOMS 3



① 0-45 L5
45-2L

② 0-48 L5

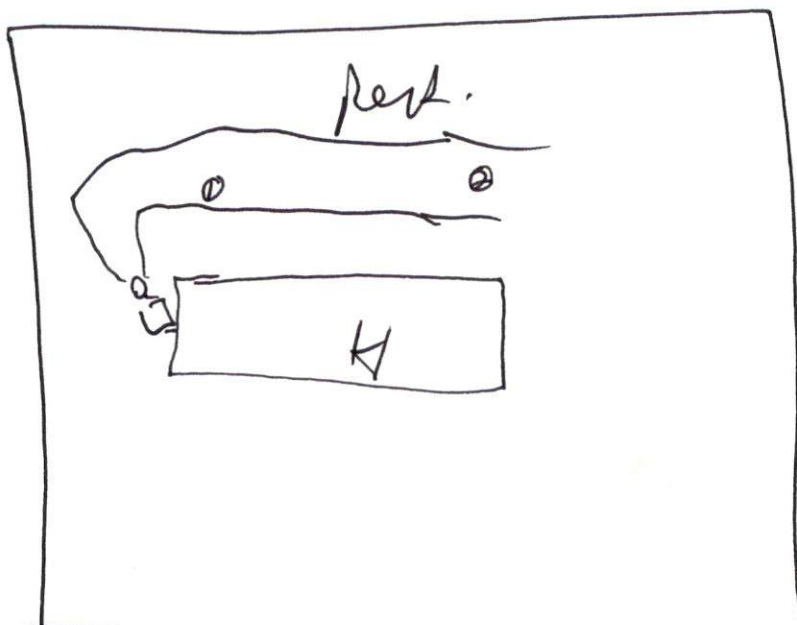

→ TO SR 1440