

HARNETT COUNTY HEALTH DEPARTMENT
ENVIRONMENTAL HEALTH SECTION, PO BOX 09, LILLINGTON, NC 893-7547
APPLICATION FOR IMPROVEMENT PERMIT

DATE September 28, 1995

NAME KILARNOLD CORPORATION TELEPHONE NO. 919-499-2552

ADDRESS(current) 5004 Independence Way, Cameron, NC 28326

PROPERTY OWNER KILARNOLD CORPORATION

SUBDIVISION NAME HERITAGE VILLAGE LOT NO. E67

PROPERTY ADDRESS _____ STATE RD. NO. _____

DO YOU HAVE A LEGAL DEED TO THIS PROPERTY ? YES _____ IF NO _____
PLEASE SHOW A PURCHASE AGREEMENT OR AUTHORIZATION OF AUTHORITY
IF NO EXPLAIN _____

DIRECTIONS High way 24 past highway 87 West of intersection .7 miles on left

SIZE OF LOT OR TRACT Lots 20,000 square feet or better

1. Type of dwelling DW Basement with plumbing NO
2. Number of Bedrooms 3 Garage NO
3. Dishwasher YES
4. Garbage Disposal NO

WATER SUPPLY - PRIVATE WELL _____ COMMUNITY SYSTEM _____ COUNTY X

A plot plan must be attached to this application showing:
1) Setting of dwelling, 2) Desired placement of septic tank system and 3) Well placement.

Place stakes at the exact location of dwelling and at each corner of lot.

An on site inspection must be made, which consists of a soil evaluation.

A zoning permit must be obtained from the Planning Department before an improvement permit can be issued by this department.

This certifies that all the above information is correct to the best of my knowledge and any false information will result in the denial of permit. Once the permit is issued, the permit is good for a period of 5 years. The permit is subject to revocation if site plans or the intended use change.

KILARNOLD CORPORATION

Signature of Owner BY: W. M. [Signature]

Revised (3-93) or Authorized Agent ONLY.

rec #11665

FORT BRAGG
MILITARY RESERVATION

ESI

ESI

S11° 28' 50" W

201.59'

15' SEPTIC LINE EASEMENT

25' SETBACK

E67

25,215.60
sq. ft.

E66

HERITAGE VILLAGE
PHASE V, SECTION III
LOTS E61 THRU E92
BLOCK E
P.C. F, SLIDE

E68

HERITAGE VILLAGE
PHASE V, SECTION III
LOTS E61 THRU E92
BLOCK E
P.C. F, SLIDE

S86° 25' 22" E

211.23'

ESI

N12° 30' 08" E

39.93'

CHORD

Δ = 47° 03' 59"
R = 50.00'
T = 21.78'
L = 41.07'

N46° 14' 14" W

25.3'

28.6'

14.5'

14.9'

22.0'

27.1'

14.9'

21.1'

21.1'

21.1'

21.1'

21.1'

21.1'

JEFFERSON LANE
PUBLIC STREET 50' R/W

NAD 1983

LEGEND

- CL - CENTERLINE
- ECM - EXISTING CONCRETE MONUMENT
- EIP - EXISTING IRON PIPE
- ERRS - EXISTING RAILROAD SPIKE
- ESI - EXISTING SOLID IRON
- SIS - SOLID IRON SET
- SRRS - SET RAILROAD SPIKE
- T.D. TOTAL DISTANCE
- E.G. - EXISTING GROUND
- WM - WATER METER
- PB - POWER BOX

NOTE:

AC. CAL. BY COMPUTER
WATER.....HARNETT COUNTY WATER SYSTEM
SEWER.....SEPTIC TANK
MIN. BUILDING SETBACK LINES
35' FRONT
25' BACK
10' SIDE
15' SIDE ON CORNER LOTS

NOTE:

PERMANENT DRAINAGE AND UTILITY EASEMENT ON EACH SIDE OF ALL PROPERTY LINES AND 10' OUTSIDE OF R\W LINES.

NOTE:

MAINTENANCE OF ALL DRAINAGE EASEMENTS BEYOND THE DEDICATED RIGHT-OF-WAY, PIPED OR OPEN DITCH, WILL BE THE RESPONSIBILITY OF THE PROPERTY OWNERS.


I further certify that the property is not located in a special flood hazard area as determined by the Dept. of Housing and Urban Development.

NOTE:

THIS SURVEY IS OF AN EXISTING PARCEL OR PARCELS.

I, Thomas J. Matthews, RLS (L-1255) certify that this map was drawn

GRAPHIC SCALE

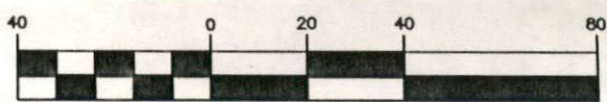

(IN FEET)

1 inch = 40 ft.

REFERENCE:

KILARNOLD CORPORATION
DB 1113, P. 220
P.C. F, SLIDE 458-A
LOT E67
HERITAGE VILLAGE
PHASE V, SECTION III
BLOCK E
P.C. SLIDE

OWNER:


KILARNOLD CORPORATION
HERITAGE VILLAGE
5004 INDEPENDENCE WAY
CAMERON, NC 28326
(919) 499-2552

S11° 28' 50" W

FORT BRAGG MILITARY RESERVATION

201.59'

GRAPHIC SCALE

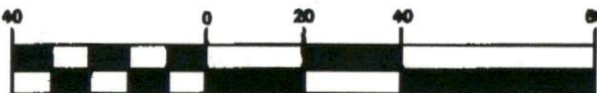

(IN FEET)

1 inch = 40 ft.

E62
HERITAGE VILLAGE
PHASE V, SECTION III
LOTS E61 THRU E92
BLOCK E
P.C. F, SLIDE

E67
HERITAGE VILLAGE
PHASE V, SECTION III
LOTS E61 THRU E92
BLOCK E
P.C. F, SLIDE

E64
HERITAGE VILLAGE
PHASE V, SECTION III
LOTS E61 THRU E92
BLOCK E
P.C. F, SLIDE

E67


OWNER:
KILARNOLD CORPORATION
HERITAGE VILLAGE
5004 INDEPENDENCE WAY
CAMERON, NC 28328
(919) 499-2552

E65
HERITAGE VILLAGE
PHASE V, SECTION III
LOTS E61 THRU E92
BLOCK E
P.C. F, SLIDE

I further certify that the property is not located in a special flood hazard area as determined by the Dept. of Housing and Urban Development.

NOTE:
AC. CAL BY COMPUTER
WATER.....HARNETT COUNTY WATER SYSTEM
SEWER.....SEPTIC TANK
MIN. BUILDING SETBACK LINES
35' FRONT
25' BACK
10' SIDE
15' SIDE ON CORNER LOTS

LEGEND
CL - CENTERLINE
ECM - EXISTING CONCRETE MONUMENT
EIP - EXISTING IRON PIPE
ERRS - EXISTING RAILROAD SPIKE
ESI - EXISTING SOLID IRON
SIS - SOLID IRON SET
SRRS - SET RAILROAD SPIKE
T.D. TOTAL DISTANCE
E.G. - EXISTING GROUND
WM - WATER METER
PB - POWER BOX

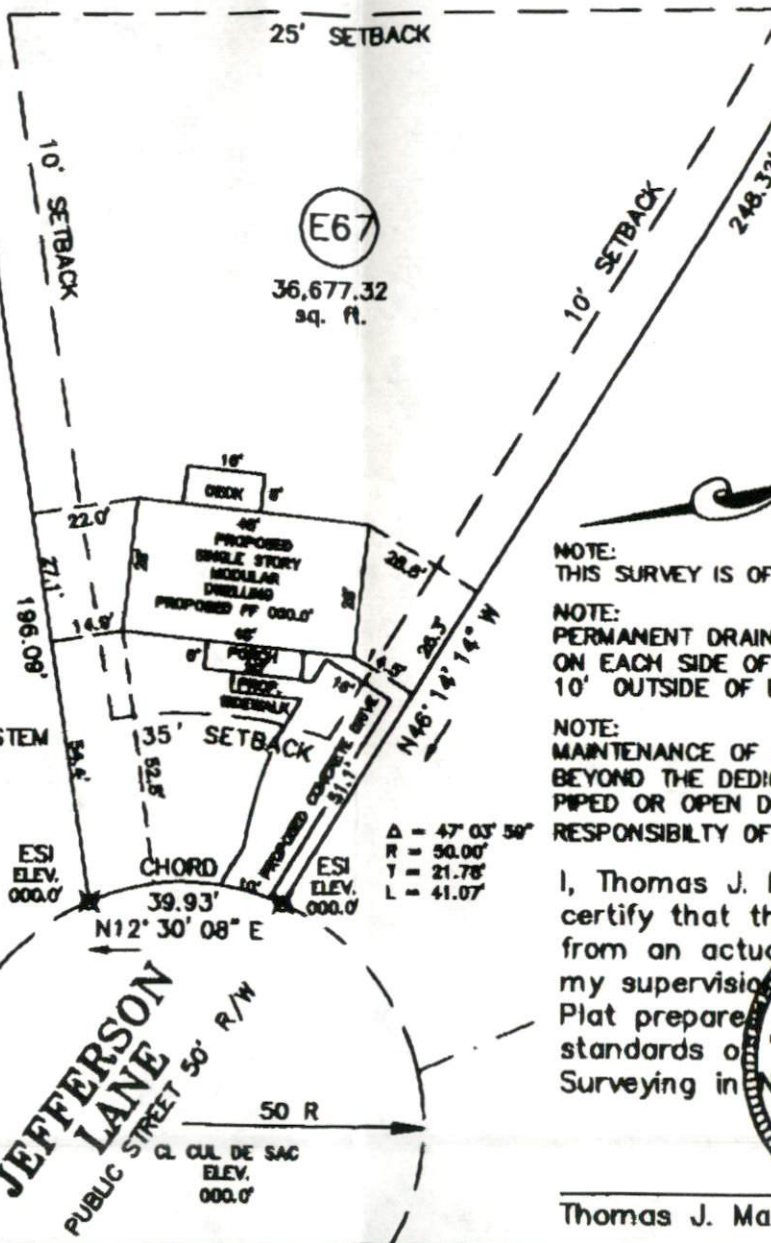

NOTE:
THIS SURVEY IS OF
NOTE:
PERMANENT DRAIN ON EACH SIDE OF 10' OUTSIDE OF R
NOTE:
MAINTENANCE OF A BEYOND THE DEDICATED PIPED OR OPEN D RESPONSIBILITY OF

I, Thomas J. Matthews, certify that this plat is from an actual survey by my supervising surveyor. Plat prepared in accordance with standards of the Surveying in North Carolina Act of 1975.

Thomas J. Matthews

SURVEY FOR HERITAGE VILLAGE PHASE V, SECTION III BLOCK E, LOT E67		TOWNSHIP: JOHNSVILLE	COUNTY: HARNETT
STATE: NORTH CAROLINA		DATE COMPLETE: 10-08-1988	
SCALE: 1" = 40'	REVISIONS:	JOB # E67	
THOMAS J. MATTHEWS REGISTERED LAND SURVEYOR P.O. BOX 2864 SARFORD, N.C. 27330 (919) 776-3400		PARCEL: OUT OF 89-0875-0188	ZONE: TAX MAP: