

07 Oct 99

① 0-12 SL

12-30 SCL

30' mottle

(.4)

② 0-8 SL

8-34 SCL  
SICL


(.3) mottle 28"

③ 0-8 SL

8-38 CL

mottle 28"

Box

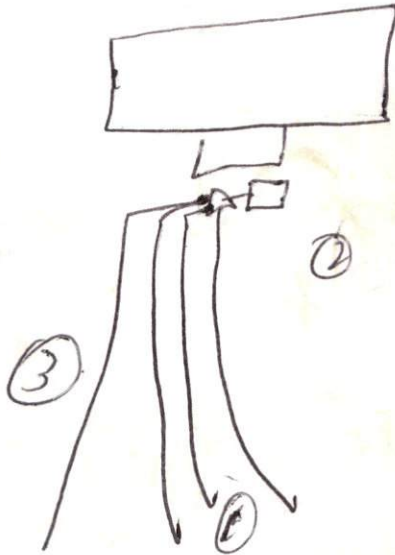

meet on-site  
12" ditches  
6" covers  
filter & markers

DRIVE