


2K 100
18-24

stone HAS TO BE
set up in exact
spot IT WAS
STAGED

mat ~~can~~ ~~all~~ ~~the~~
on site prior
to installation

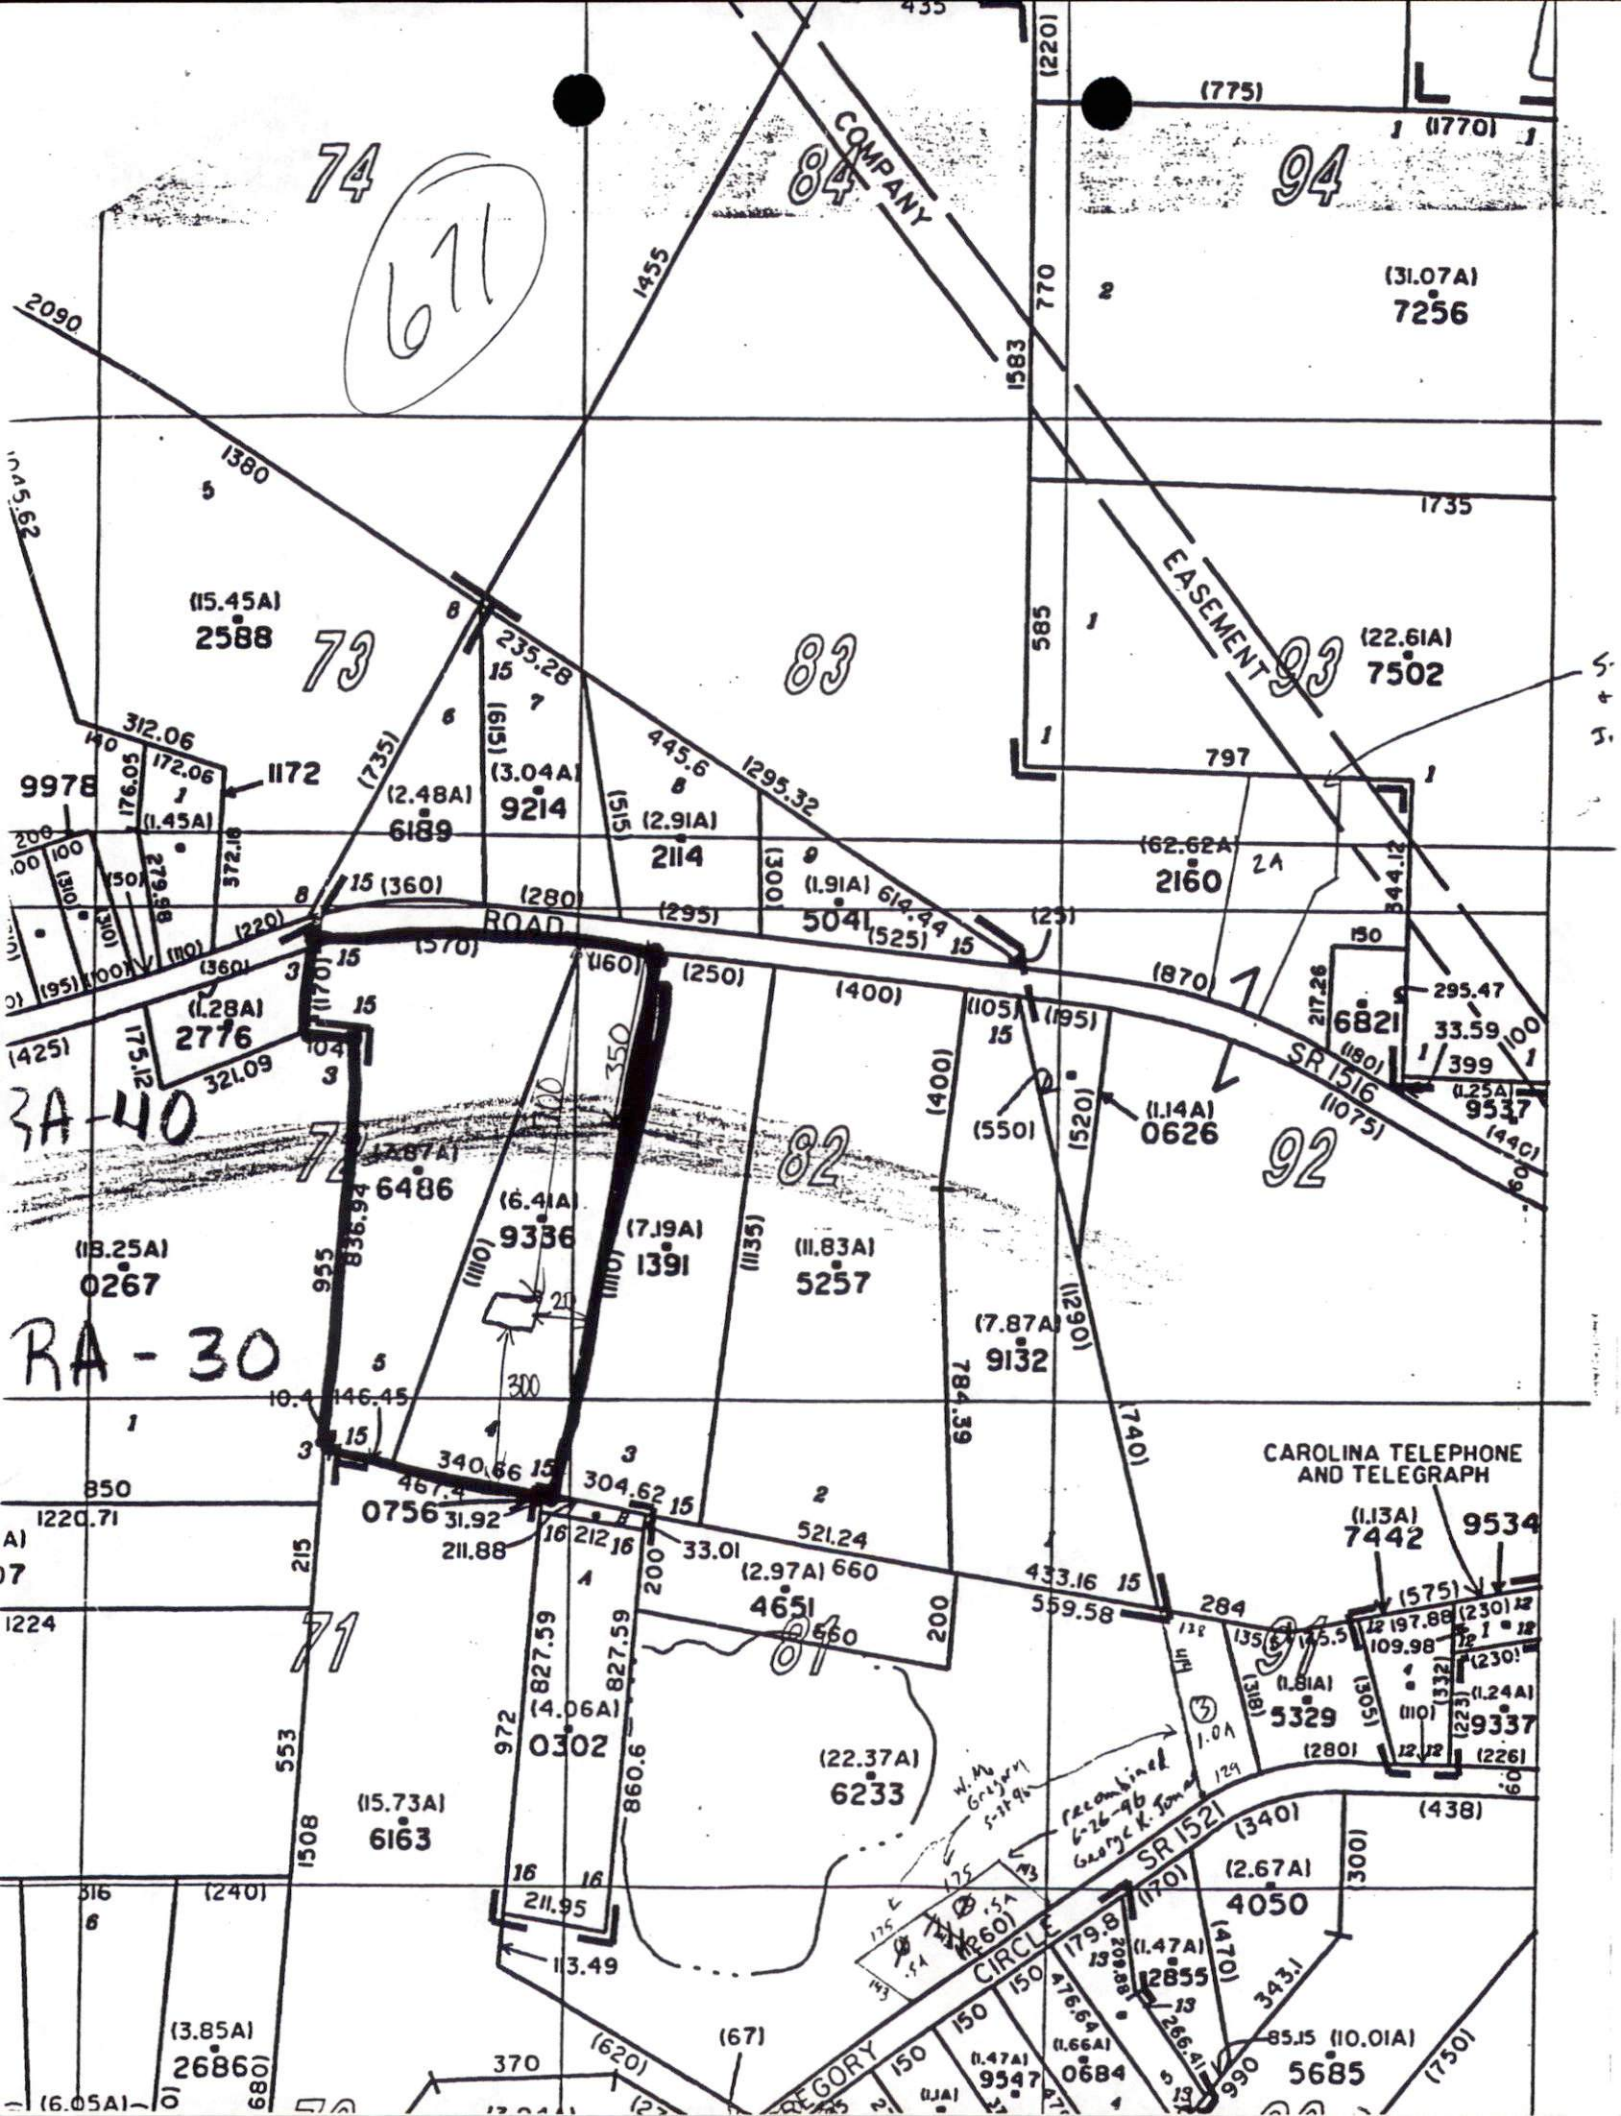

74
671

84
COMPANY ROAD

94

73

83

93

RA-40

RA-30

71

82

92

CAROLINA TELEPHONE AND TELEGRAPH

W. M. Gregory 5-27-94
RECOMBINED 6-26-96 GEORGE K. TOMAS

REGORY CIRCLE

(15.45A)
2588

(31.07A)
7256

(1.28A)
2776

(22.61A)
7502

(12.87A)
6486

(6.41A)
9336

(11.83A)
5257

(13.25A)
0267

(11.14A)
0626

295.47
33.59
399
(1.25A)
9537

0756

4651

(11.13A)
7442

(15.73A)
6163

(22.37A)
6233

(1.81A)
5329

(2.67A)
4050

(3.85A)
2686

(1.47A)
9547

85.15 (10.01A)
5685