


00 feet

Mc Neil Rd.

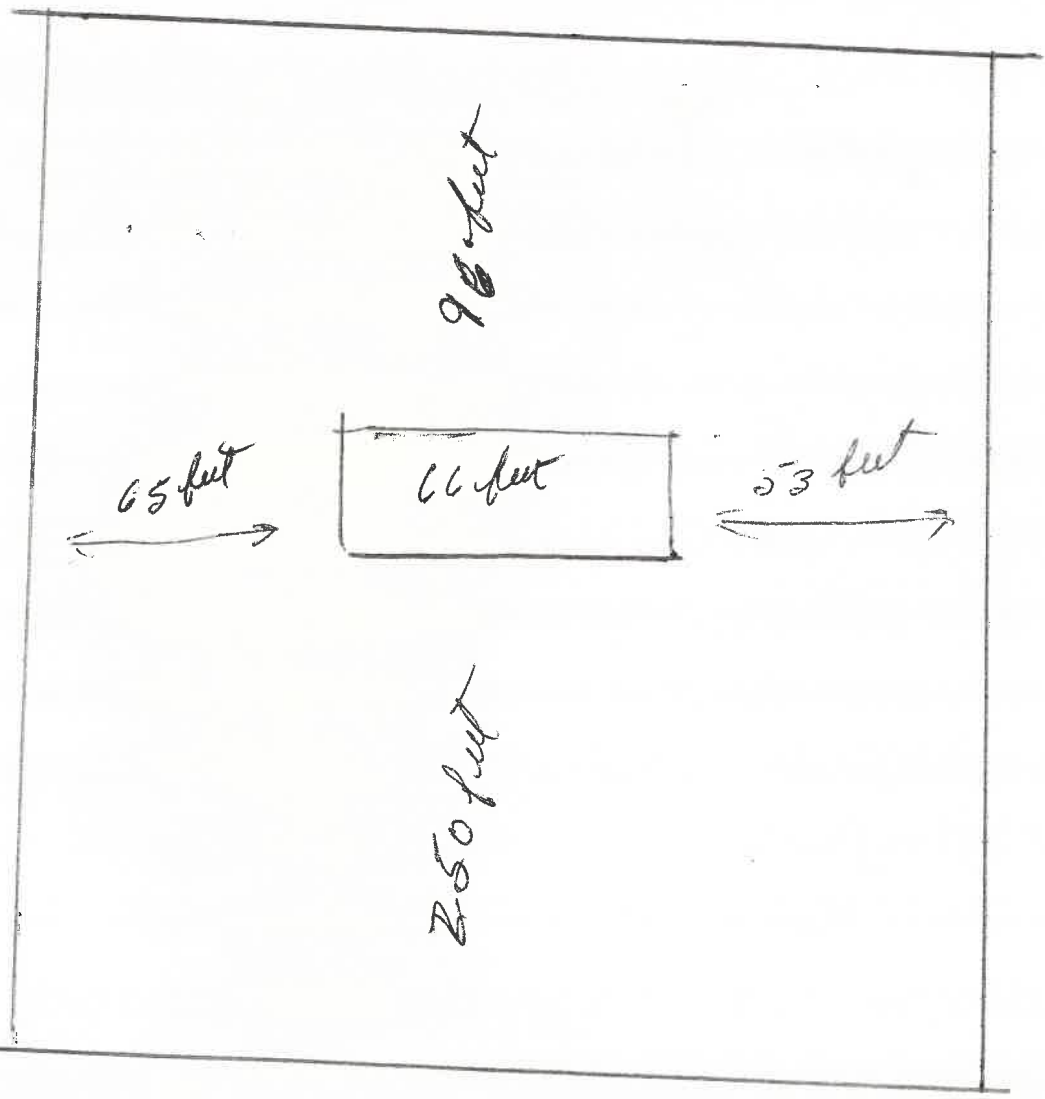

346.8 feet

142.2