



COUNTY OF HARNETT

Conf 4/14/97
484

Fee: _____
Receipt: _____
Permit: _____
Date: _____

APPLICATION FOR ENVIRONMENTAL HEALTH IMPROVEMENT PERMIT

PROPERTY DESCRIPTION/LAND USE PERMIT

Lots of gullies/drawings etc
Need Backhoe
Pucky
Woody
Very

LANDOWNER INFORMATION:

NAME Willis B. HARVEY PROP, INC
ADDRESS 201 RIVERVIEW PLACE
LILLINGTON, N.C. 27546
PHONE 814-2858 W 814-0290 H

APPLICANT INFORMATION:

NAME William Dymond
ADDRESS 201 MCKAY #2
SPRING LAKE, N.C.
PHONE 436-6412 W _____ H
(910)

PROPERTY LOCATION:

Street Address Assigned 2329 RIDGE RUN LILLINGTON N.C. 27546
SR # SR1257 RD. NAME OFF S. RIVER PL TOWNSHIP LILLINGTON FIRE SUMMITVILLE RESCUE SUMMITVILLE

TAX MAP NO. _____ PARCEL NO. _____ FLOOD PLAIN NO PANEL _____
SUBDIVISION RIVER BUFFS LOT # 24 LOT/TRACT SIZE 3.06 AC
ZONING DISTRICT LILLINGTON DEED BOOK 1140 PAGE 636-639
WATSHED DIST. _____ WATER DIST. _____ PLAT BOOK F PAGE 483C

Give Directions to the Property from Lillington: Take 13th St. off 424 Hwy going North - subdivision is approximately one mile on right turn right and lot is on right all the way to Ridge Run and to the right on Ridge Run

PROPOSED USE

- Single Family Dwelling (Size _____ x _____) # of Bedrooms _____ Basement _____ Garage _____ Deck _____ (size _____ x _____)
- Multi-Family Dwelling No. Units _____ No. Bedrooms/unit _____
- Manufactured Home (Size 28' x 60') # of Bedrooms 3 Garage NO Deck YES (size 8' x 10') FRONT BACK 14' x 16'
- Number of persons per Household 3
- Business SqFt Retail Space _____ Type _____
- Industry SqFt. _____ Type _____
- Home Occupation No. Rooms/size _____ Use _____
- Accessory Bldg. Size _____ Use _____
- Addition to Existing Bldg. Size _____ Use _____
- Sign Size _____ Type _____ Location _____
- Other _____

Water Supply: County Well (No. dwellings _____) Other
Sewer: Septic Tank (Existing? NO) County Other
Erosion & Sedimentation Control Plan Required? Yes _____ No
Are there any wells not on this lot but within 40 ft of the property line NO (show on Site Plan).

*NOTE: A Site Plan must be attached to this Application, drawn to scale on an 8.5 by 11 sheet, showing: existing and proposed buildings, garages, driveways, decks, accessory buildings, well, and any wells within 40 feet of your property line.

TOWN OF LILLINGTON
ZONING PERMIT APPLICATION

OWNER(S) NAME: <u>Willis B. Harvey Prop. Inc</u> (910) TELEPHONE # <u>814-2859</u>	REVIEW DATE _____
MAILING ADDRESS: <u>201 RIVERVIEW PLACE LILLINGTON N.C. 27546</u>	
APPLICANT(S) NAME: <u>William Dymond</u> (910) TELEPHONE # <u>436-6412</u>	
MAILING ADDRESS: <u>201 McLAY #2 SPAINS LAKE, N.C. 27390</u>	

STREET ADDRESS OF PROPERTY: 2329 RIDGE RUN LILLINGTON, NC 27546
 (DEED BOOK 1140, PAGE 636-639); (MAP BOOK F, PAGE 4830; Lot 24 Ridge Run
 PROPERTY LOCATED IN ZONING DISTRICT: (RA-A), (R), (C-1), (C-2), (C-3), (OS).
 PROPOSED USE OF PROPERTY: DOUBLE WIDE MOBILE HOME

IS THIS PROPERTY LOCATED IN THE FLOOD PLAIN AREA?: YES NO.
 TYPE OF WORK: NEW ADDITION ALTERATION MOVE DEMOLITION
 FILLING GRADING DREDGING.
 TYPE OF WATER SYSTEM: PUBLIC PRIVATE. TYPE OF SEWER SYSTEM: PUBLIC PRIVATE.
 DOES THE CONTRACTOR(S), SUBCONTRACTOR(S) HAVE A PRIVILEGE LICENSE IF WORK LOCATION IS IN THE TOWN LIMITS? YES NA NO.


MEASUREMENTS FROM PROPERTY LINES AND OTHER STRUCTURES:
 FRONT PROPERTY LINE 39' FEET. LEFT SIDE PROPERTY LINE 169.98' FEET.
 REAR PROPERTY LINE 340' FEET. RIGHT SIDE PROPERTY LINE 81' FEET.
 FROM OTHER STRUCTURES 150' FEET. IF ON CORNER, FROM CORNER LINE 81' FEET.
 IF THIS PERMIT IS FOR A SIGN STATE: ACROSS STREET N/A FEET HEIGHT FROM TOP OF SIGN TO THE GROUND.
N/A FEET HEIGHT FROM BOTTOM OF SIGN TO THE GROUND OR SIDEWALK. N/A FEET WIDTH.
N/A TOTAL SQUARE FEET-ONE SIDE OF SIGN. ILLUMINATED: N/A YES N/A NO.

OWNER(S) OR AGENT(S) SIGNATURE(S): Willis B. Harvey

ZONING PERMIT (FOR OFFICE USE ONLY)
 APPLICATION: APPROVED DISAPPROVED. REMARKS: _____
 _____ FLOOD MAP PANEL NUMBER. _____ ELEVATION OF LOWEST FLOOR ABOVE MSL.
 SIGNATURE OF ZONING ADMINISTRATOR: [Signature]
 DATE: 4/14/97

(STAMP)
 PERMIT NUMBER ISSUED _____

River
walk

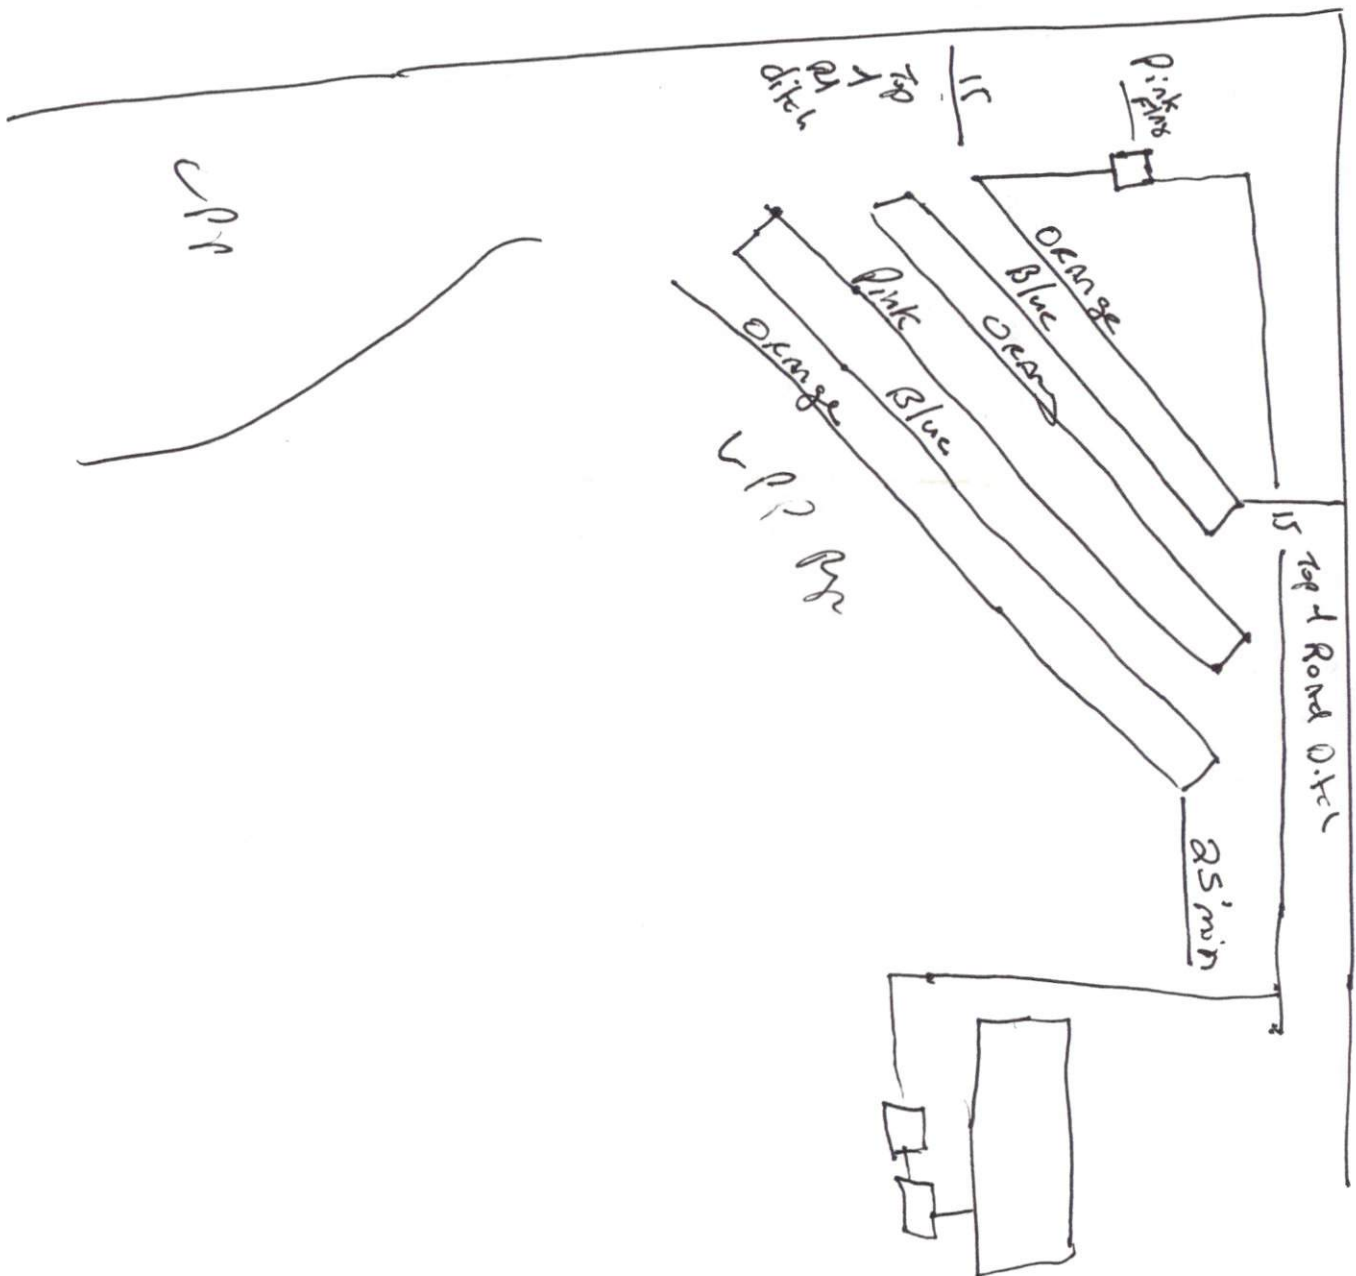


Ridge Run

SPACING - CHORD DIST.

1"E	35.28'
1"W	35.43'
2"E	36.16'
2"W	35.07'
3"E	34.53'
3"W	35.64'
4"E	17.94'
4"W	99.36'
5"E	92.65'
5"W	66.56'
6"E	20.41'
6"W	35.37'
7"E	130.31'
7"W	53.00'
8"E	21.41'
8"W	92.42'
9"E	66.43'
9"W	52.30'
10"E	21.41'
10"W	106.02'
11"E	35.34'
11"W	2.67'

N/F
ACAPULCO, INC.
609-91
ZONE: OS

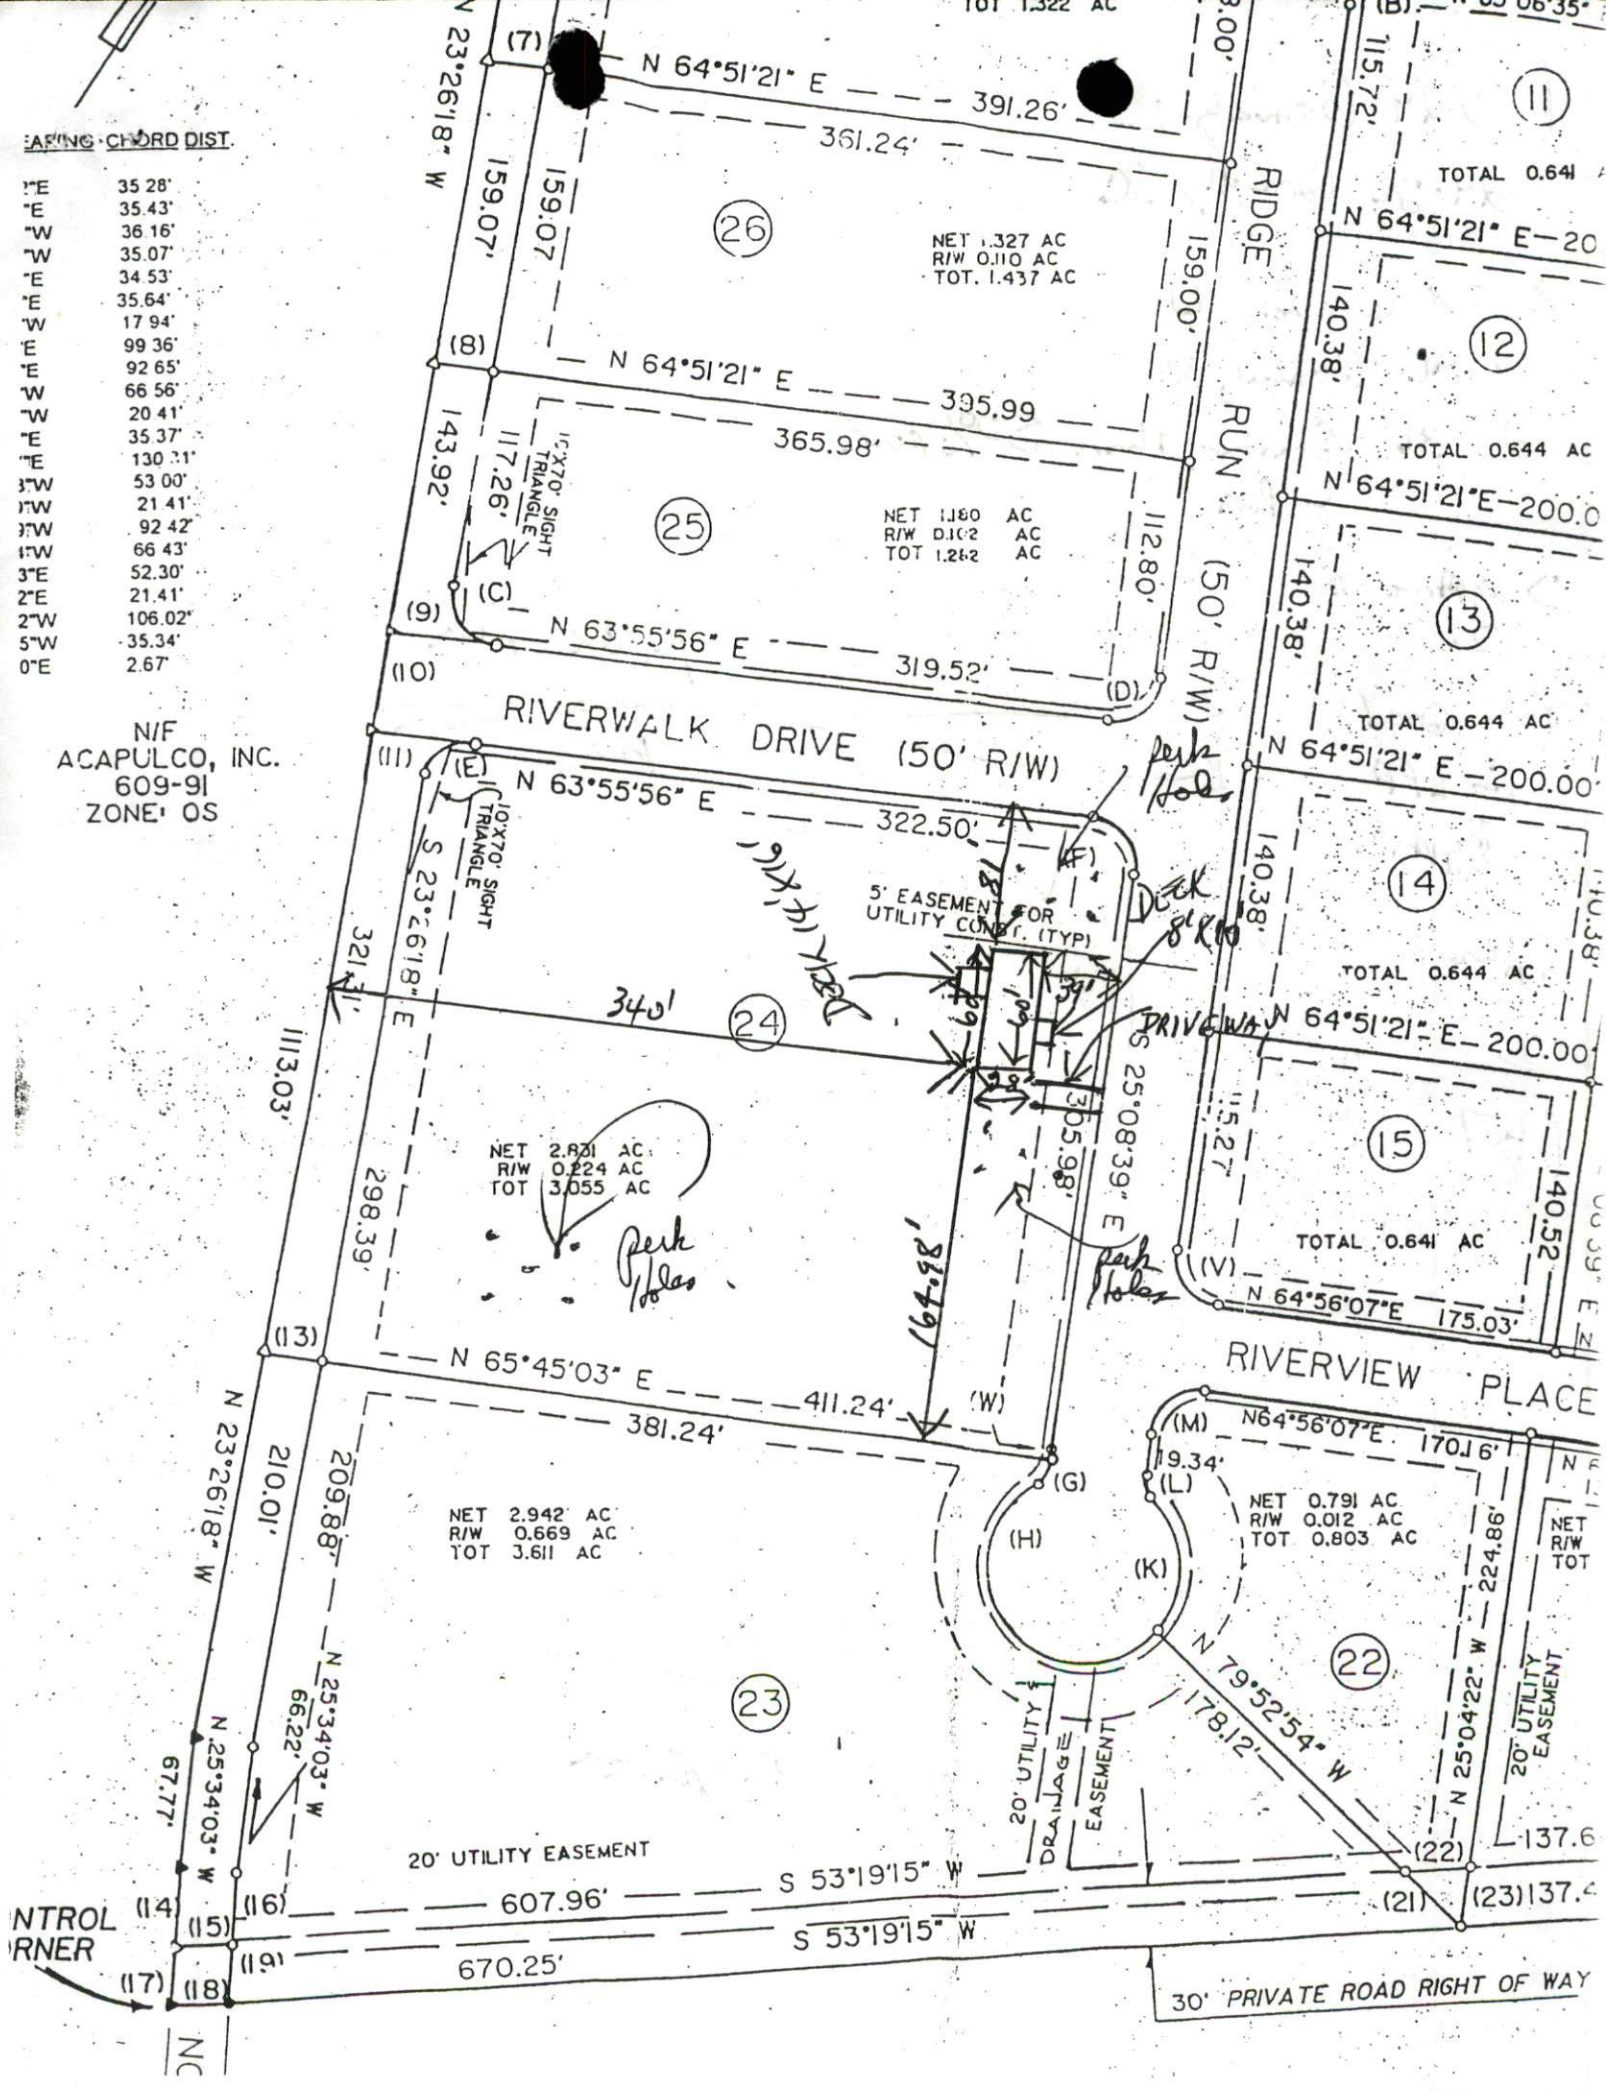

CONTROL
BANNER
NC

30' PRIVATE ROAD RIGHT OF WAY

1 0.24 Gravelly L
24.76 Gravelly SC

2 0.8 Gravelly L
8.26 Gravelly SC

26.34 - Greater than 50% rock
& pan


> SAME AS
2

Both Good
for LPP
Recharge

SAME AS

2

4 to 7 River
walk

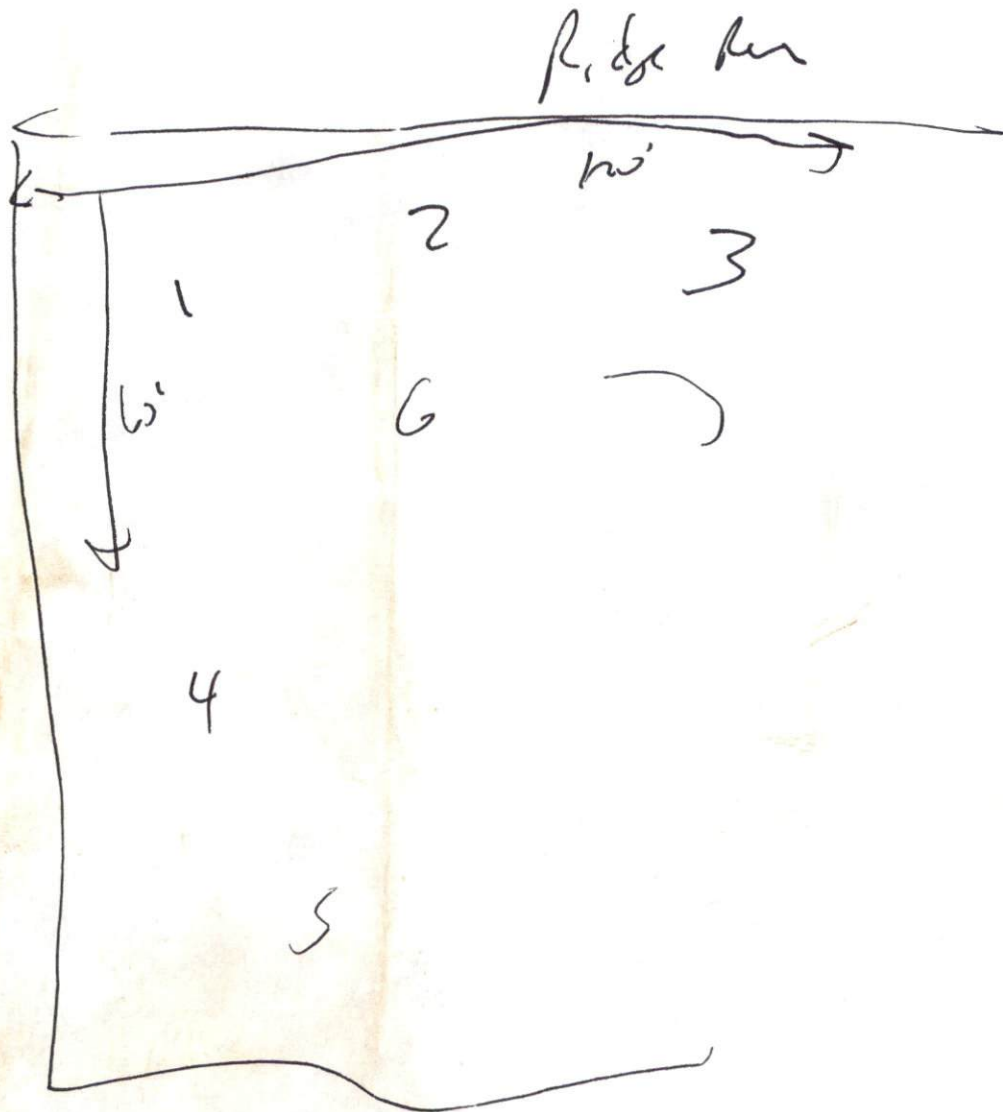

South River