


0.5 inch  
0.421  
stump

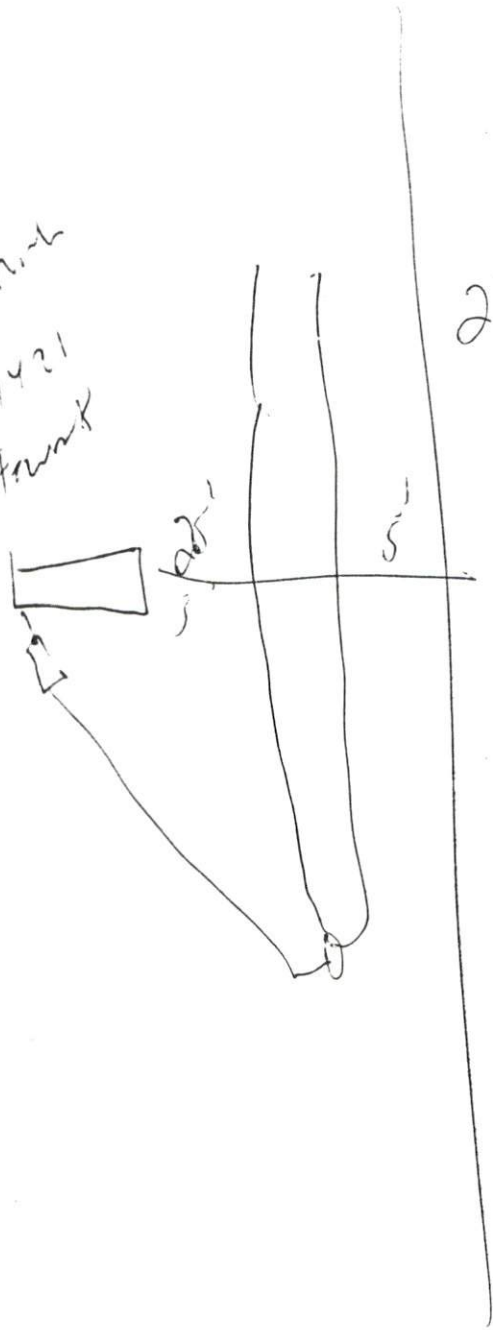

27150  
chamber  
for 3 BR

0.246  
24-4850  
48-5250

36 to 24 down to 36-24