

IMPROVEMENT PERMIT

Be it ordained by the Harnett County Board of Health as follows: Section III, Item B. "No person shall begin construction of any building at which a septic tank system is to be used for disposal of sewage without first obtaining a written permit from the Harnett County Health Department".

Name: (owner) Daniel J. West New Installation Septic Tank
 Property Location: Buffalo Estates, Lot 37 Repairs Nitrification Line
SR 1180

Number of Bedrooms Proposed: 3 Lot Size: 2.98 acres

Basement with Plumbing: Garage:

Water Supply: Well Public Community

Distance From Well: _____ ft.

Following is the minimum specifications for sewage disposal system on above captioned property. Subject to final approval.

Type of system: Conventional Other _____

Size of tank: Septic Tank: 1000 gallons Pump Tank: _____ gallons

Subsurface Drainage Field No. of ditches 2 exact length of each ditch 120 ft. width of ditches 3 ft. depth of ditches 18-24 in.

French Drain required: _____ Linear feet


This permit is subject to revocation if site plans or intended use change.

Date: 25 June, 1993

Signed: Paul A. Cardullo

Environmental Health Specialist

VOID AFTER 5 YEARS

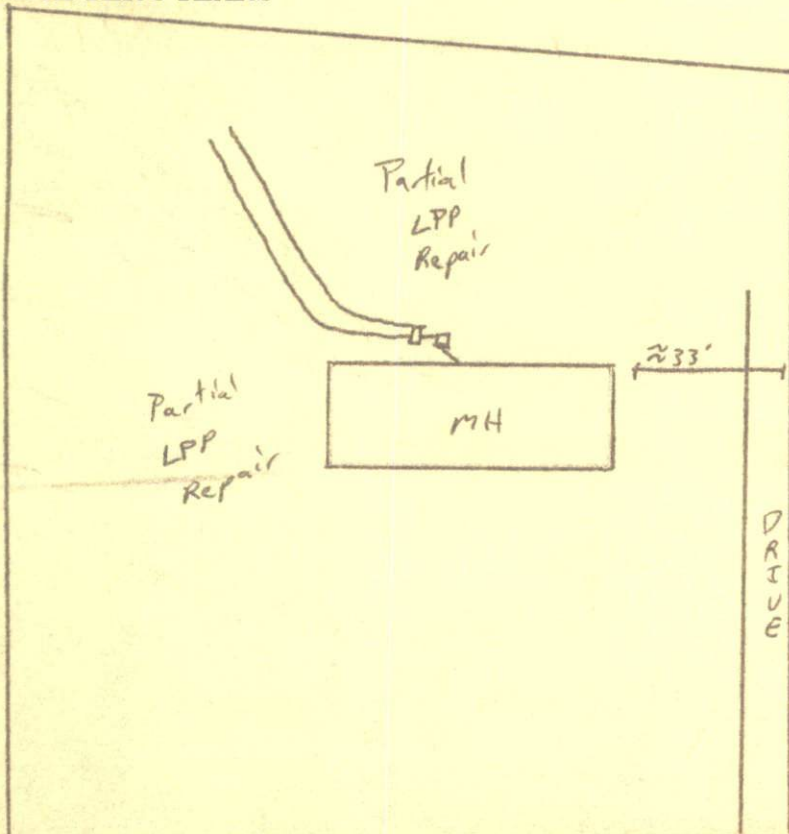

- * Maintain at least 5' from dwelling
- * Maintain at least 10' from property lines
- * Install on contours*
- * Do not drive or build on system or repair areas
- * Contractor to call before installing [Paul Cardullo 893-7547]

(To SR 1180 →)