


Right Center Fire H. 24

All House Center of lot 10' off each side L. 35' off Front

Intersection Tie: New P.K. Nail (Set) in Terline Intersection of 1258 & U.S. Hwy 421 03'50"E 2,019.77'

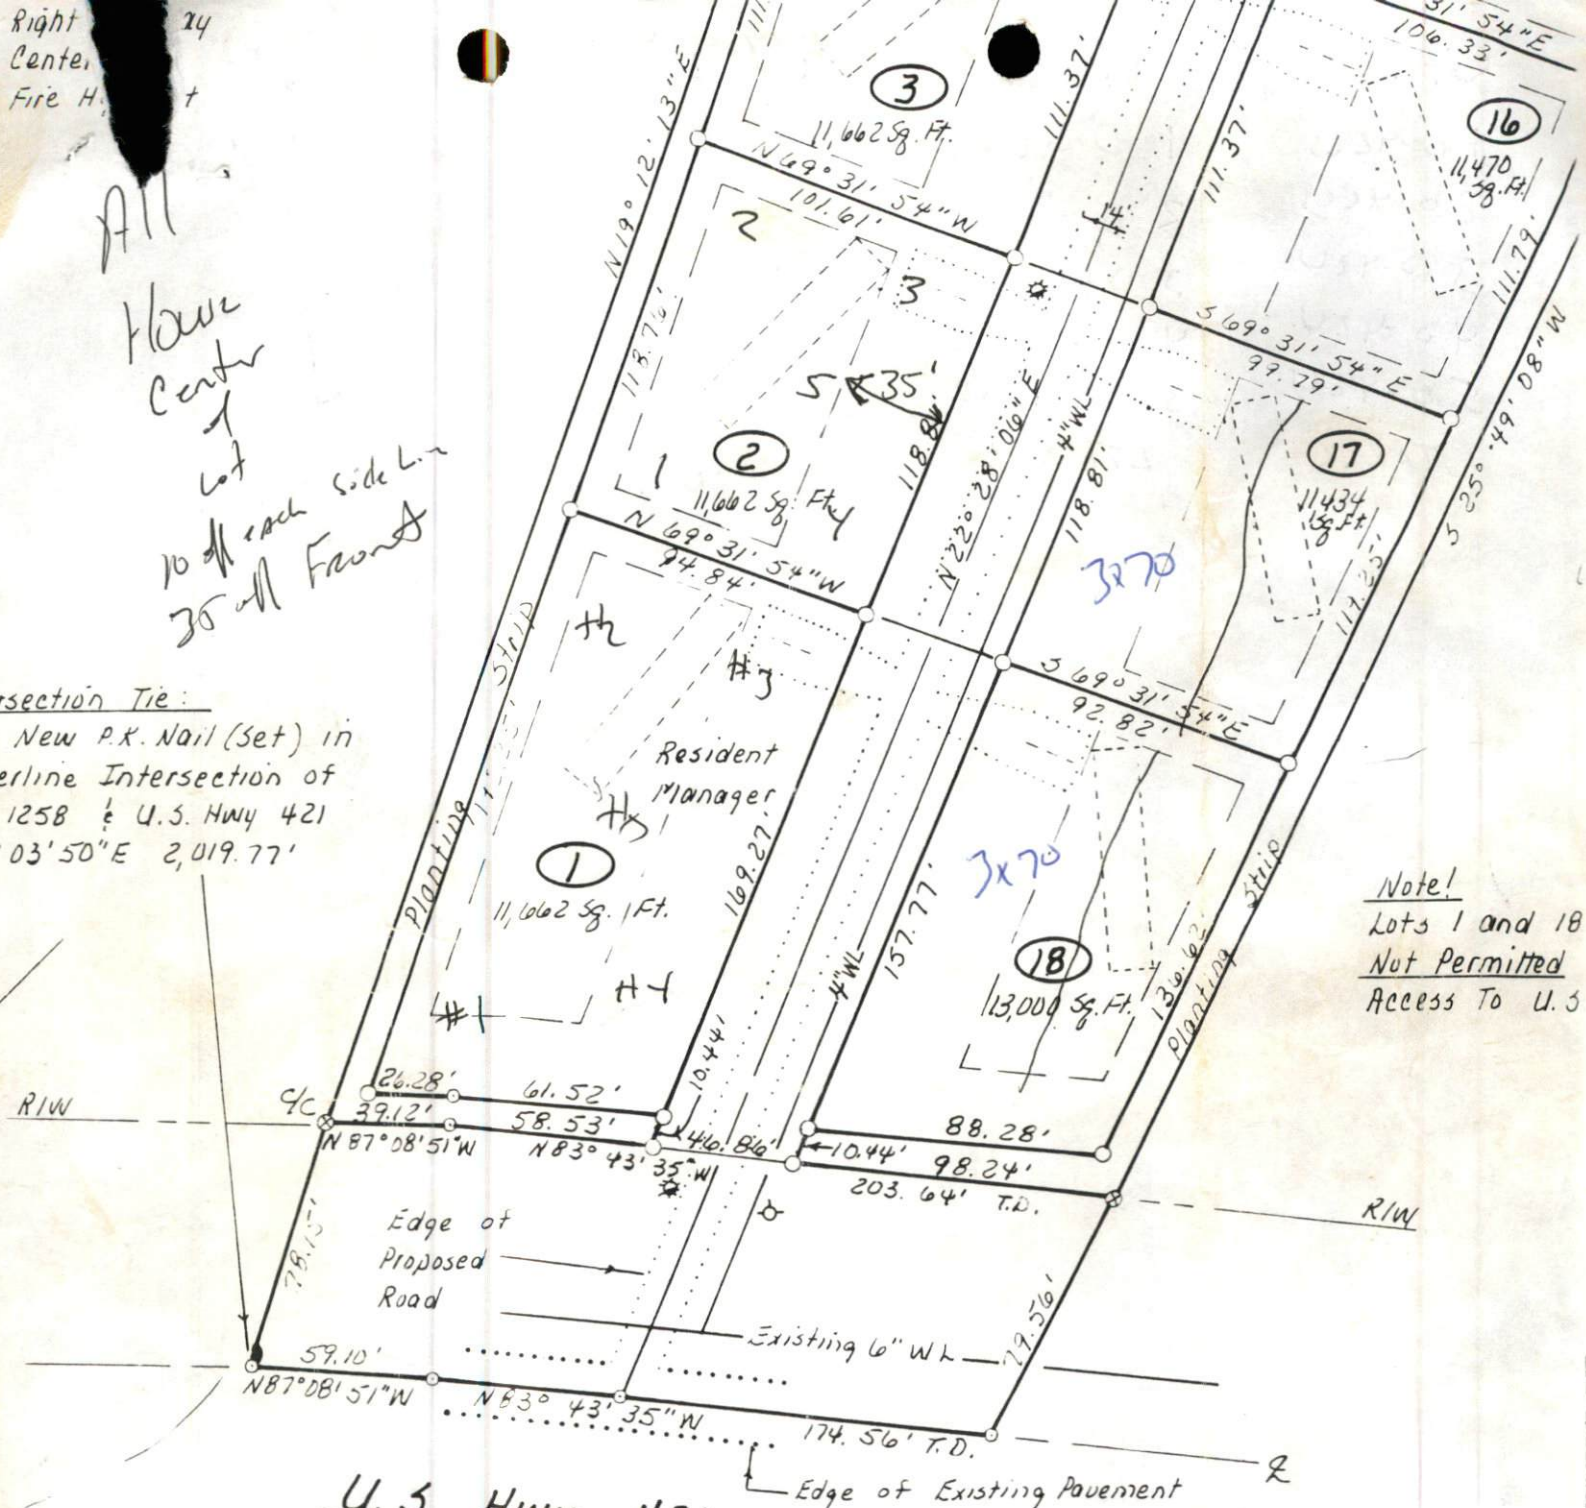

Note! Lots 1 and 18 Not Permitted Access To U.S.

U.S. Hwy. 421 150' R/W (Paved)

Evelyn W. Matthews 980/788

Lot 1

10-42 US

20-42 US

30-42 US

40-42 US

50-42 US

LTAR.6

Lot 2

1 0-42 US

2 0-42 US

3 0-42 US

4 0-42 US

5 0-42 US

LTAR.6

Lot 3

0-42 US



LTAR.6

17

Lot 4

0-42 US



LTAR.6