


Lot 3


1 0-42LS

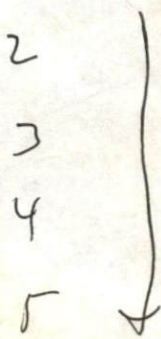

LTAR.4

Lot 4


1 0-42LS

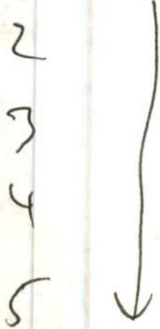

LTAR.6

Lot 5


1 0-42LS

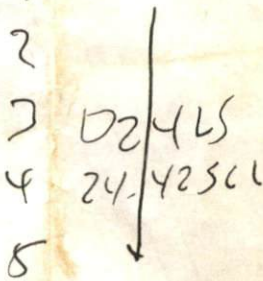

LTAR.5

Lot 6


1 0-24LS
24-42SCL

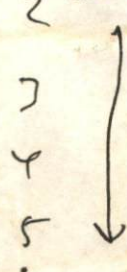

LTAR.5

Lot 7


1 0-24LS
24-42SCL

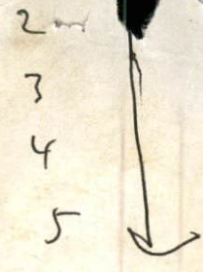

LTAR.5

Lot 13

1 0-24LS
24-37SCL
32-42LS

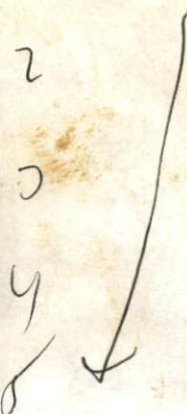

LTAR
.5

Lot 14


1 0-24LS
24-42SCL



LTAR
.5

Lot 15


1 0-24LS
24-42SCL
~~36-42LS~~

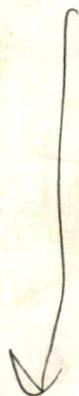

.5

Lot 16

1 0-34LS
34-47SCL

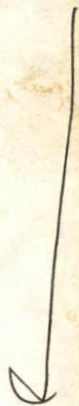


.6

Acre.
 Acre
 Acre
 Acre

92 Acres

sitioning of Home is to be
 Location at the Septic Drain
 slope of the Individual

Connie Wade Matthews
 1070/511

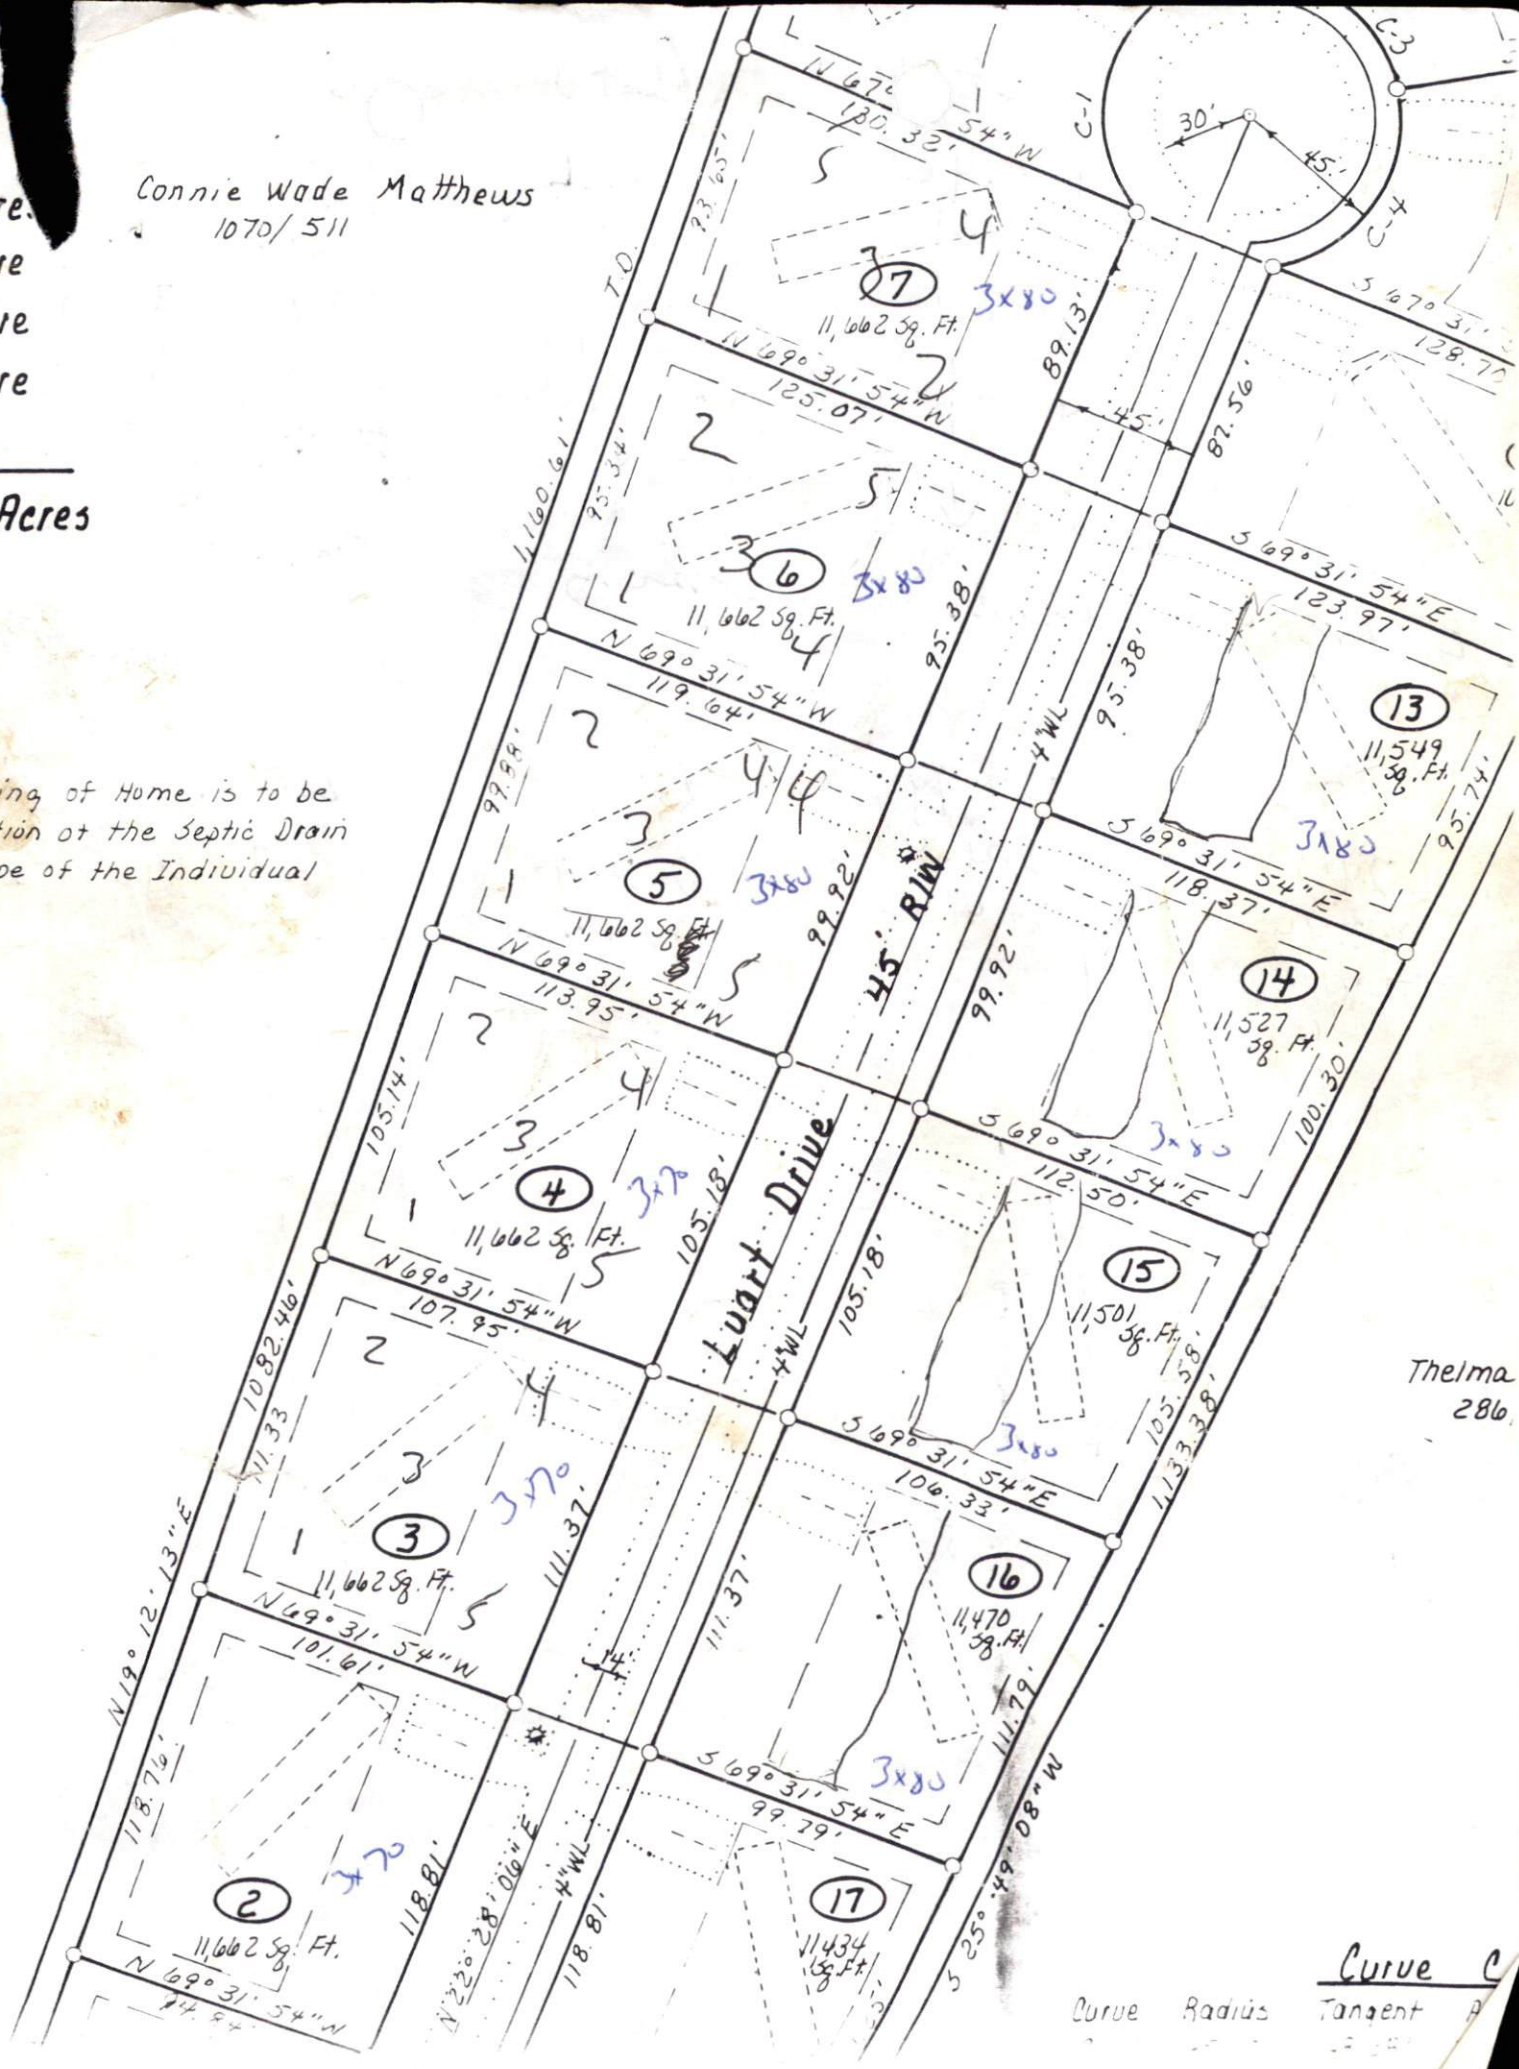

Thelma
 286

Curve	Radius	Tangent
C-1	30'	45'
C-2	30'	45'
C-3	30'	45'
C-4	30'	45'