

Confirmed
9-1-94

HARNETT COUNTY HEALTH DEPARTMENT
ENVIRONMENTAL HEALTH SECTION
APPLICATION FOR IMPROVEMENT PERMIT

DATE 9-1-94

NAME LEONARD P. Beaston

TELEPHONE NO. 919-3925

ADDRESS (current) Rt #4 Box 332 Lillington NC

PROPERTY OWNER LEONARD P. Beaston

SUBDIVISION NAME _____

LOT NO. _____

PROPERTY ADDRESS Rt #4 Lillington 27546 STATE ROAD NO. 2017

DO YOU HAVE A LEGAL DEED TO THIS PROPERTY? YES NO

IF No EXPLAIN _____

DIRECTIONS this is take right off the Old Camp road back
Minimill Road go to End TAKE LEFT THEN
quick Right go thru FIELD then TAKE Right BEYOND
Hedge Row

SIZE OF LOT OR TRACT 5.86

1. Type of dwelling Mobile Home Basement with plumbing
2. Number of Bedrooms 2 Garage
3. Dishwasher
4. Garbage Disposal

WATER SUPPLY - PRIVATE WELL COMMUNITY SYSTEM COUNTY

A plot plan must be attached to this application showing: 1) Setting of dwelling, 2) Desired placement of septic tank system and 3) well placement.


Place stakes at the exact location of dwelling and at each corner of lot.

An on site inspection must be made, which consists of a soil evaluation.

A zoning permit must be obtained from the Planning Department before an improvement permit can be issued by this department.

This certifies that all the above information is correct to the best of my knowledge and any false information will result in the denial of permit. Once the permit is issued, the permit is good for a period of 5 years. The permit is subject to revocation if site plans or the intended use change.

signature Leonard Paul Beaston

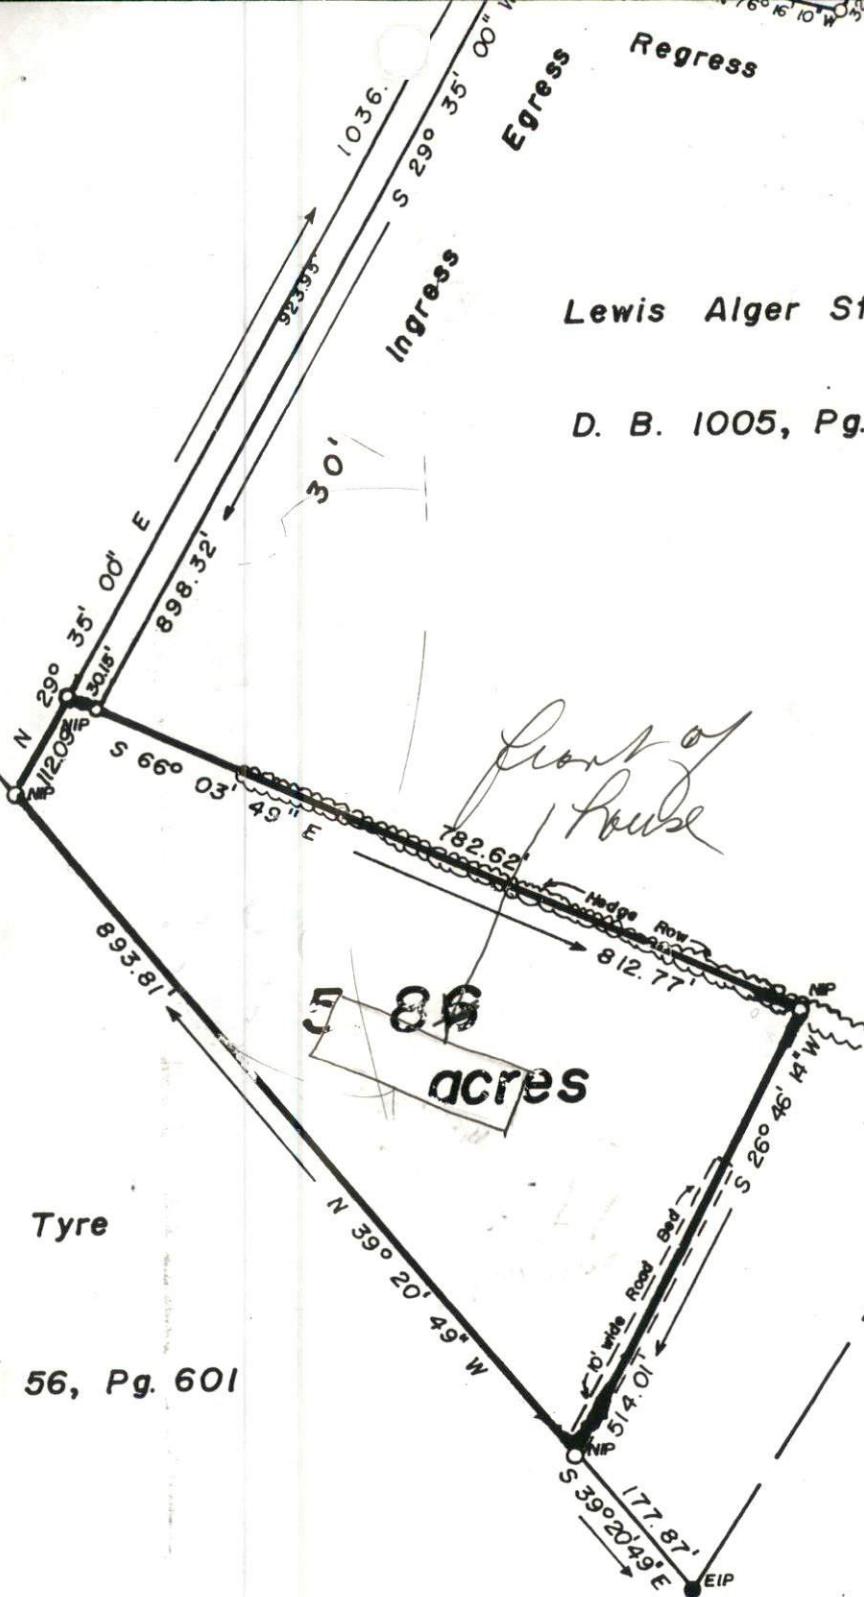

DIVISION OF HEIRS

REVISIONS

SURVEY FOR
LEONARD PAUL BEASTON
AND WIFE
GUELLA MIZE BEASTON

1-7

Faint mottle from R-18
mottles at 18-24" in all soil profiles

~~site~~ site is denied per TSB & JHU
soil water,

1. 0-14 SCL

14-34 CL/C

34+2

2. 0-12 SCL

12-30 CL/C

30+2

3 LTAR

3 0-8
8-30

240 gpd

3x100

4 0-12
12-30

