


FACTORS		PROCES													
		1	2	3	4	5	6	7	8	9	10				
LANDSCAPE POSITION	.1940														
SLOPE (%)	.1940														
<b>HORIZON 1 DEPTH</b>		0-14													
Texture Group	.1941(A)(1)	VR													
Consistence	.1941	Gr													
Structure	.1941(A)(2)	JEXP													
Mineralogy	.1941(A)(3)	14-36													
<b>HORIZON 2 DEPTH</b>		5-6													
Texture Group	.1941(A)(1)	Fr													
Consistence	.1941														
Structure	.1941(A)(2)														
Mineralogy	.1941(A)(3)														
<b>HORIZON 3 DEPTH</b>															
Texture Group	.1941(A)(1)														
Consistence	.1941														
Structure	.1941(A)(2)														
Mineralogy	.1941(A)(3)														
<b>HORIZON 4 DEPTH</b>															
Texture Group	.1941(A)(1)														
Consistence	.1941														
Structure	.1941(A)(2)														
Mineralogy	.1941(A)(3)														
SOIL WETNESS	.1942	34"	34"												
RESTRICTIVE HORIZON	.1944														
SAPROLITE	.1943/.1956														
CLASSIFICATION	.1948	PS	PS	PS	PS										
LONG TERM ACCEPTANCE RATE	.1955	.3	.3	.3	.3										


Boring



Layout

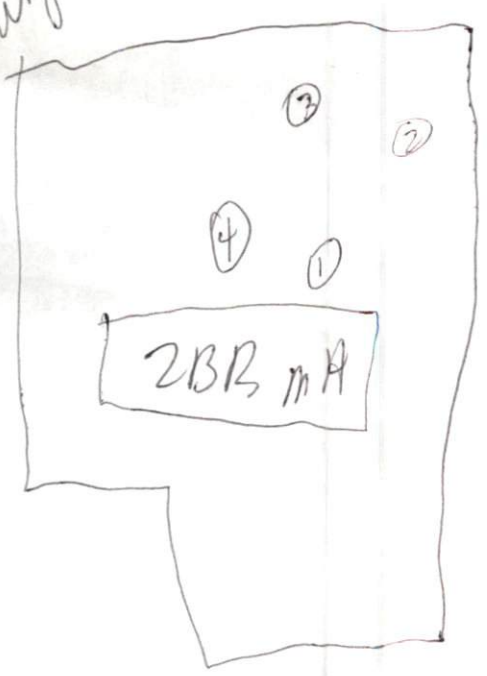

PERSON AND  
BE BY

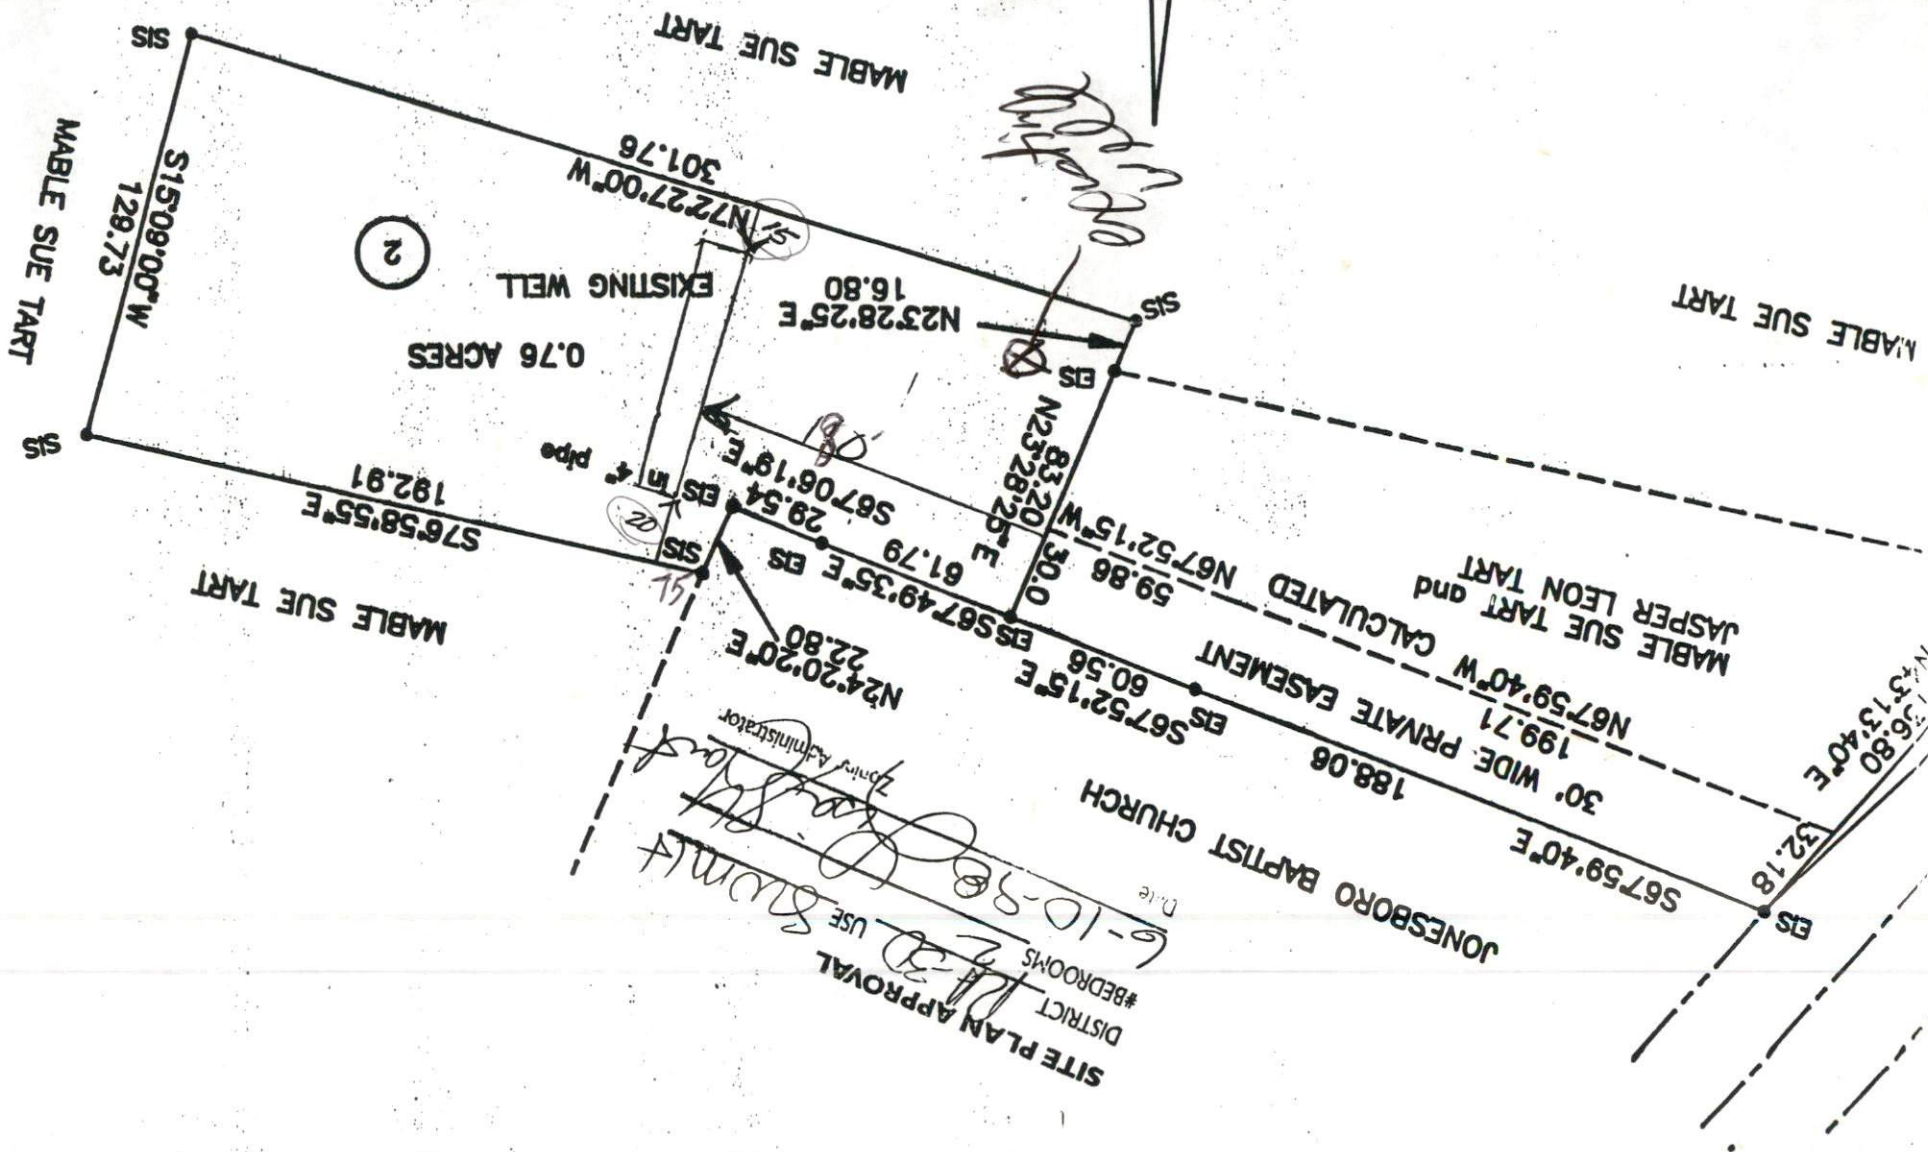

**SITE PLAN APPROVAL**  
 DISTRICT #BEDROOMS  
 6-10-98  
 Date  
 J. [Signature]  
 Joint Administrator

MABLE SUE TART

MABLE SUE TART and  
JASPER LEON TART

JONESBORO BAPTIST CHURCH

MABLE SUE TART

MABLE SUE TART

2