


Vicinity Map

Ted D. Brown  
P.C. F, Sl. 681-C

(T-1)  
12.56 Acres  
Remaining  
C.B. Dearborn  
1201/235  
P.C. F, Sl. 671-B

North  
Plat Cabinet F, Slide 671-B

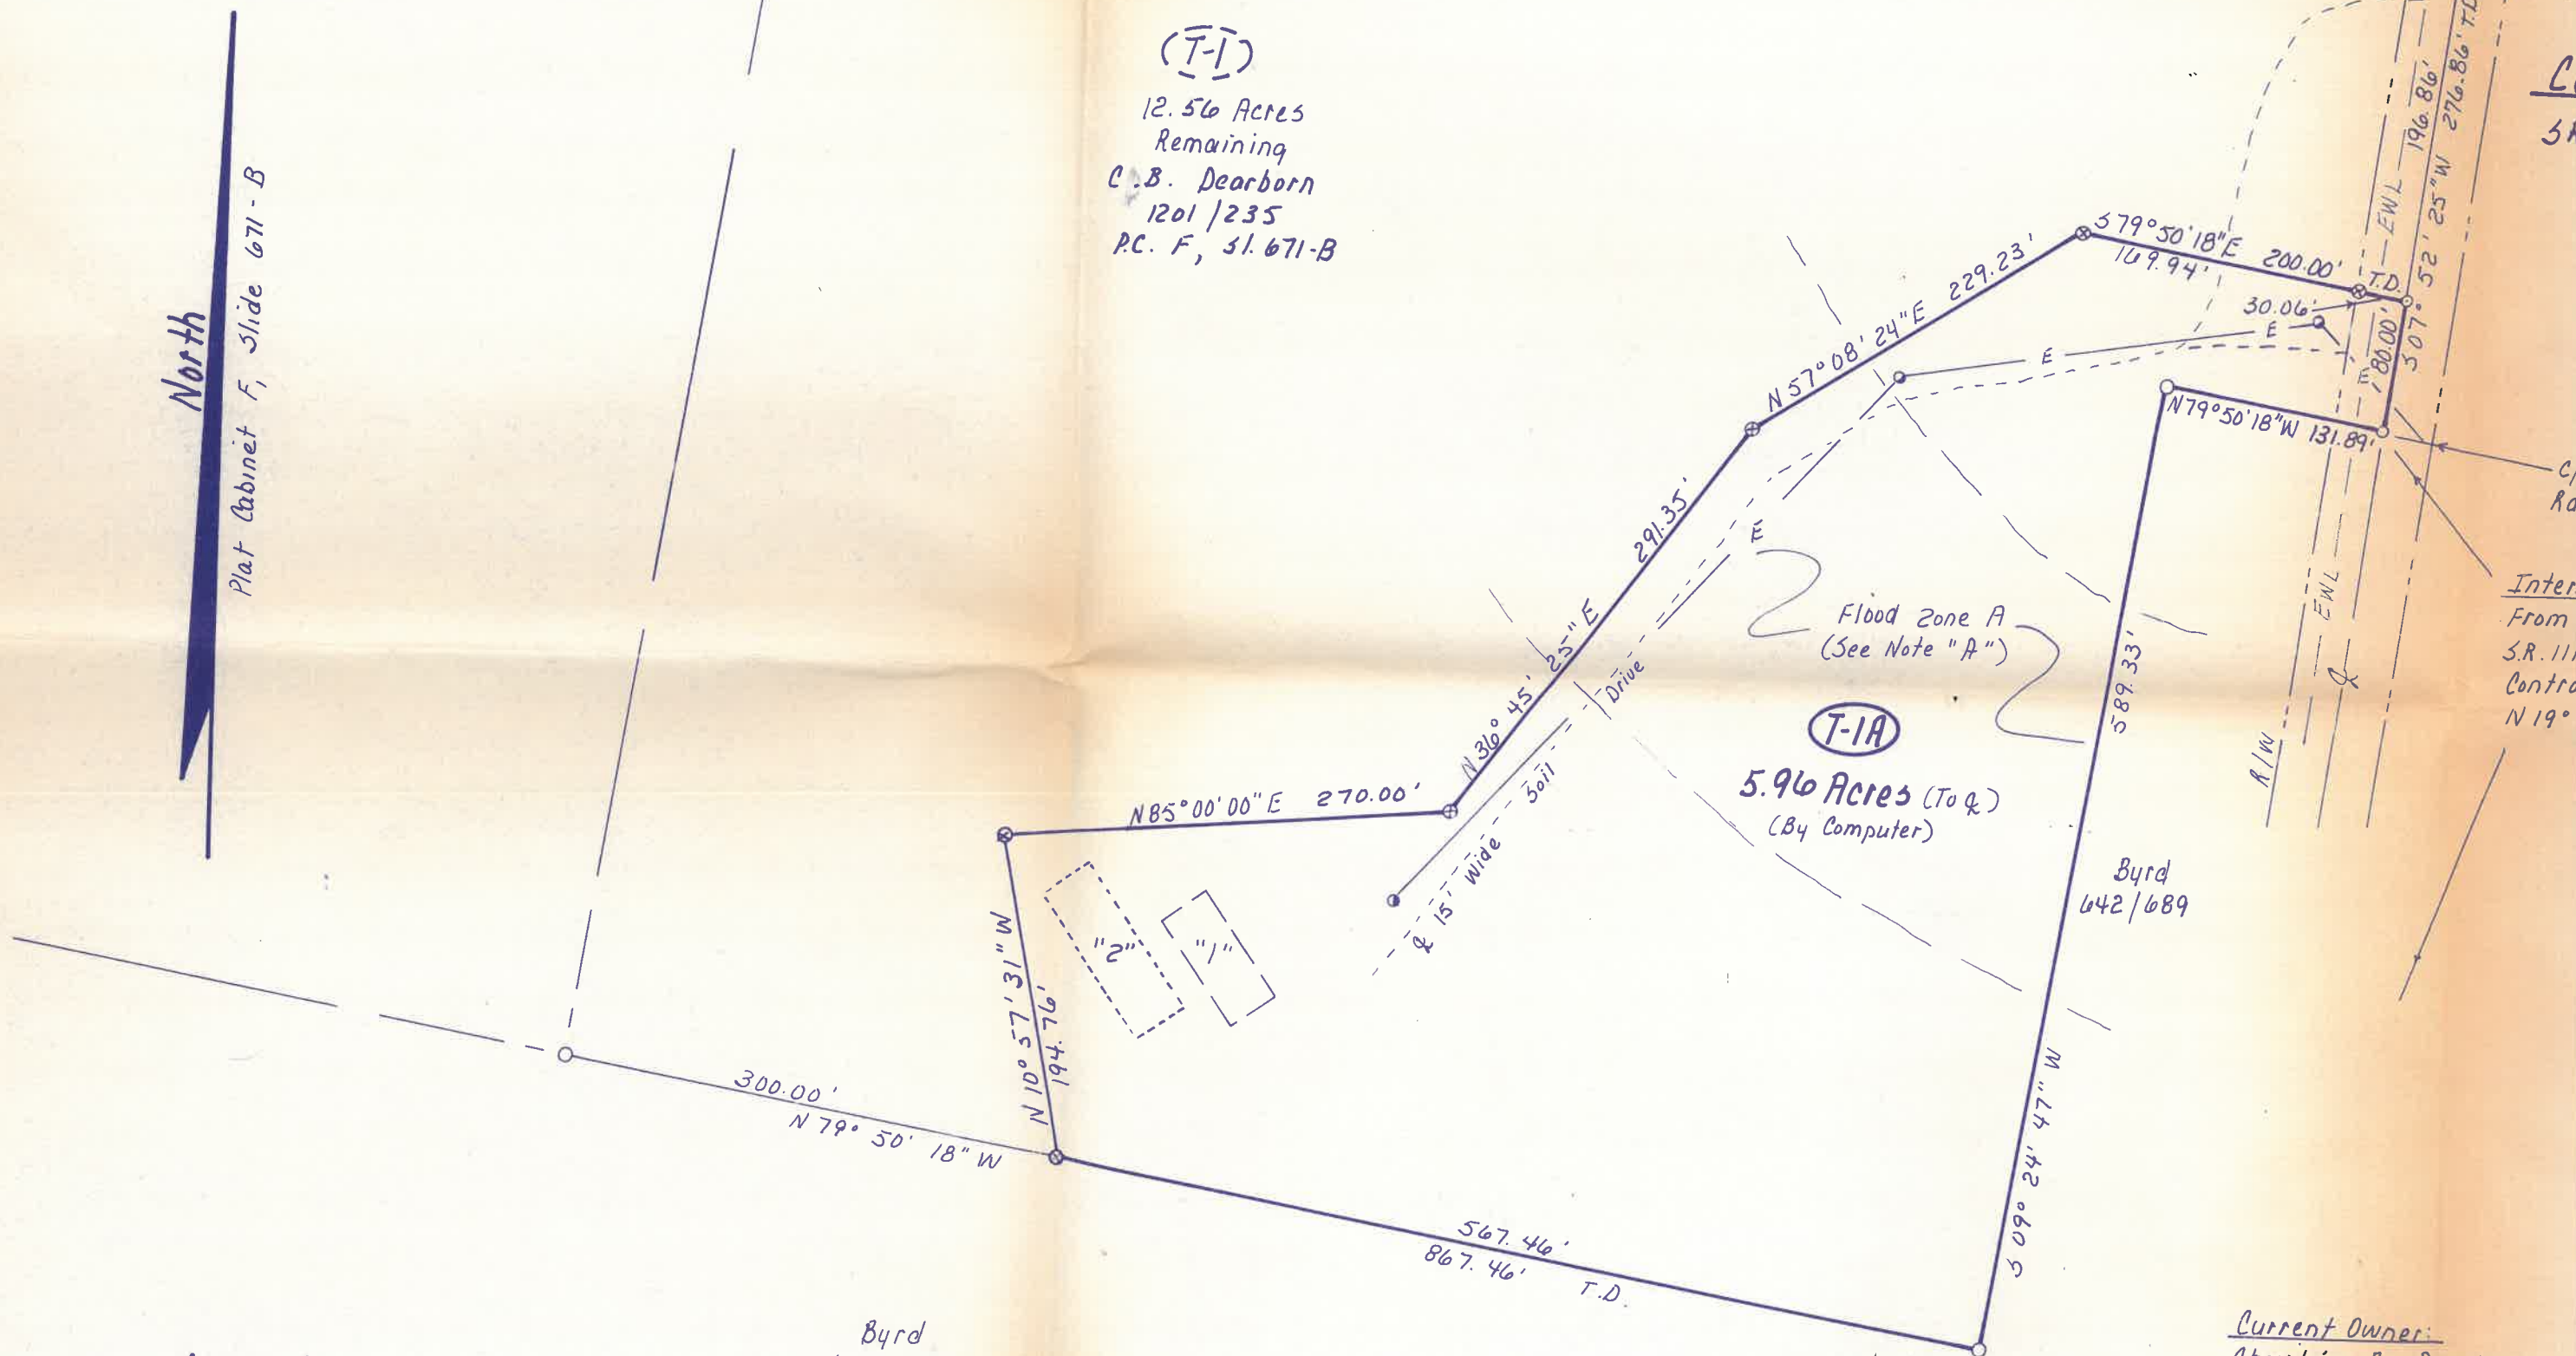

Legend

- Existing Iron Pipe
- ⊗ New Iron Pipe (Set)
- Existing P.K. Nail
- ⊙ Computed Survey Point

Byrd  
642/689

Byrd  
642/689

Current Owner:  
Christian B. Dearborn  
Cox Mill Road  
Sanford, NC  
27330