

0-1821
 18-24000
 24-42 SC

18th Reg

First
 line
 may be 24"

540x3

You
 have
 with
 Bond

7' to 7 1/2'
 Fall

0000 ✓

USA

150 Qmg

170

Pmn

150


0 Reg

600 mg

Bm

Need
 Riser
 1/2" tall
 is deeper
 than 3/4"



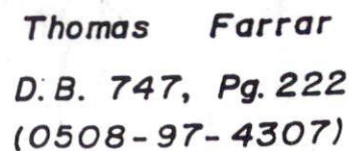

Keep Tank 15' from House Foundation

Follow contours

Line 1 Blue Flags

Line 2 Red Flags

Line 3 Blue Flags

Line 4 Red Flags

Pink Flags mark ~~the~~ Good soils Line

Place French Drain 40' Above Septic SYSTEM
And 30' to each side

French Drain to be 36" Deep with 30"
of gravel. Ditch to be 12" wide

Maintain All Required Set Backs

Where DRIVE crosses Supply Line must
use Iron sleeve to protect.

use cleanouts as needed