

Be it ordained by the Harnett County Board of Health as follows: Section III, Item B. "No person shall begin construction of any building at which a septic tank system is to be used for disposal of sewage without first obtaining a written permit from the Harnett County Health Department".

Name: (owner) Julius Keith Faulkner ☒ New Installation ☒ Septic Tank
Property Location: SR# 1521 - Greenwood ☐ Repairs ☒ Nitrification Line

Tax ID#		Quadrant #
---------	--	------------

Number of Bedrooms Proposed: 3 Lot Size: 1.69 Acre

Basement with Plumbing: ☐ Garage: ☐

Water Supply: ☒ Well ☐ Public ☐ Community

Distance From Well: 50+ ft.

Following is the minimum specifications for sewage disposal system on above captioned property. Subject to final approval.

Type of system: ☒ Conventional ☐ Other _____

Size of tank: Septic Tank: 1000 gallons Pump Tank: _____ gallons

Subsurface Drainage Field No. of ditches 2 exact length of each ditch 100 ft. width of ditches 3 ft. depth of ditches 18-20 in.

French Drain required: _____ Linear feet


This permit is subject to revocation if site plans or intended use change.

Date: 8-4-54

Signed: James E. Manhattan

Environmental Health Specialist

VOID AFTER 5 YEARS

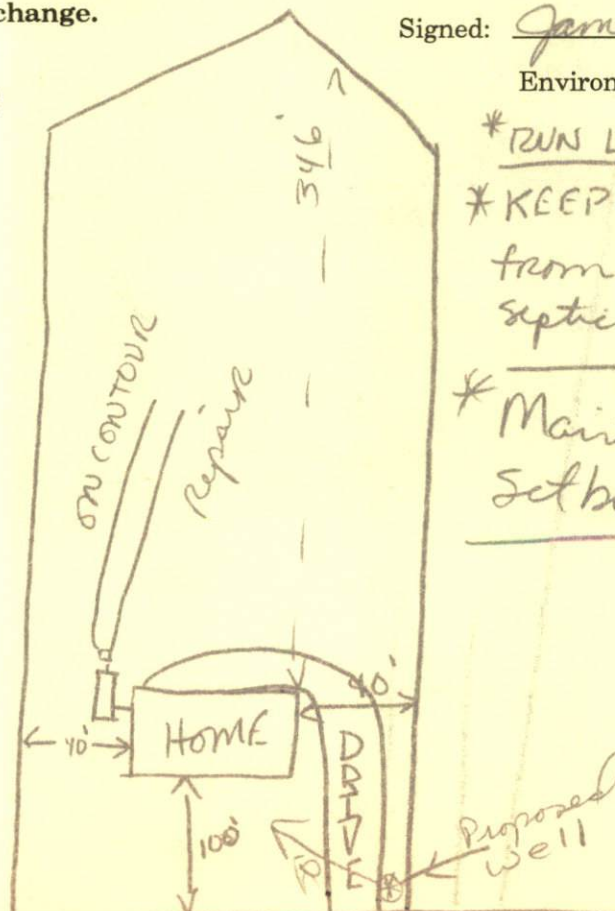

* RUN LINES ON CONTOUR!

* KEEP Well - 50' Feet
from ANY part of
septic system.

- * Maintain all setbacks

(SR 1521) GREGORY RD