


10/1/57


M

from

Drive

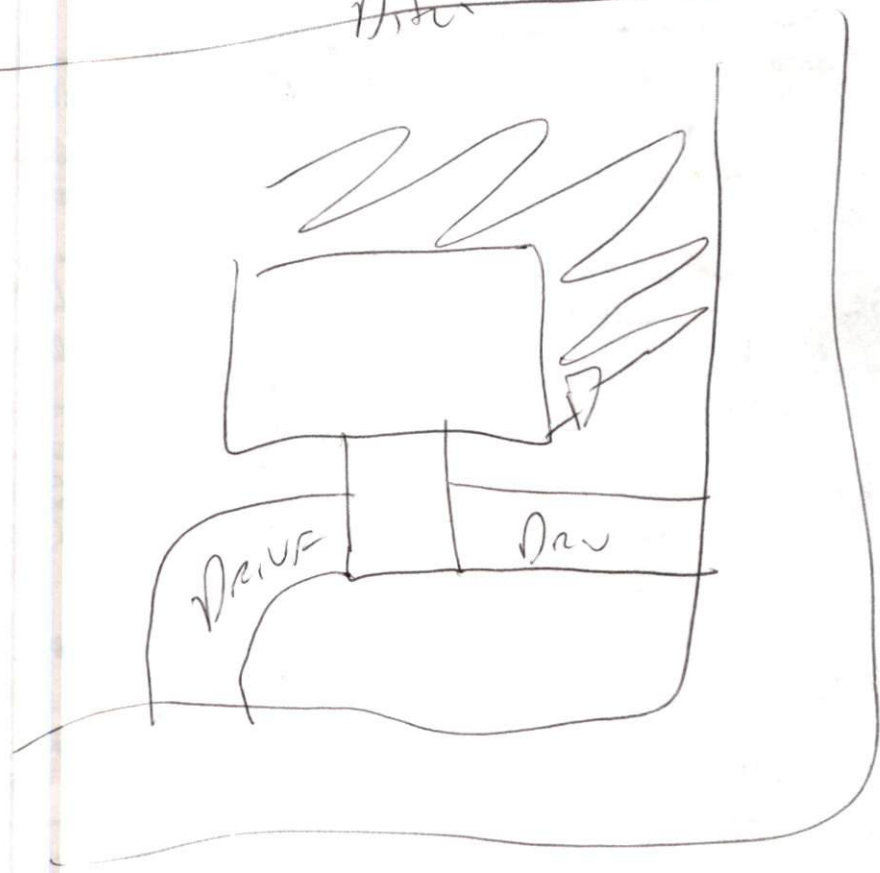

10/1/57

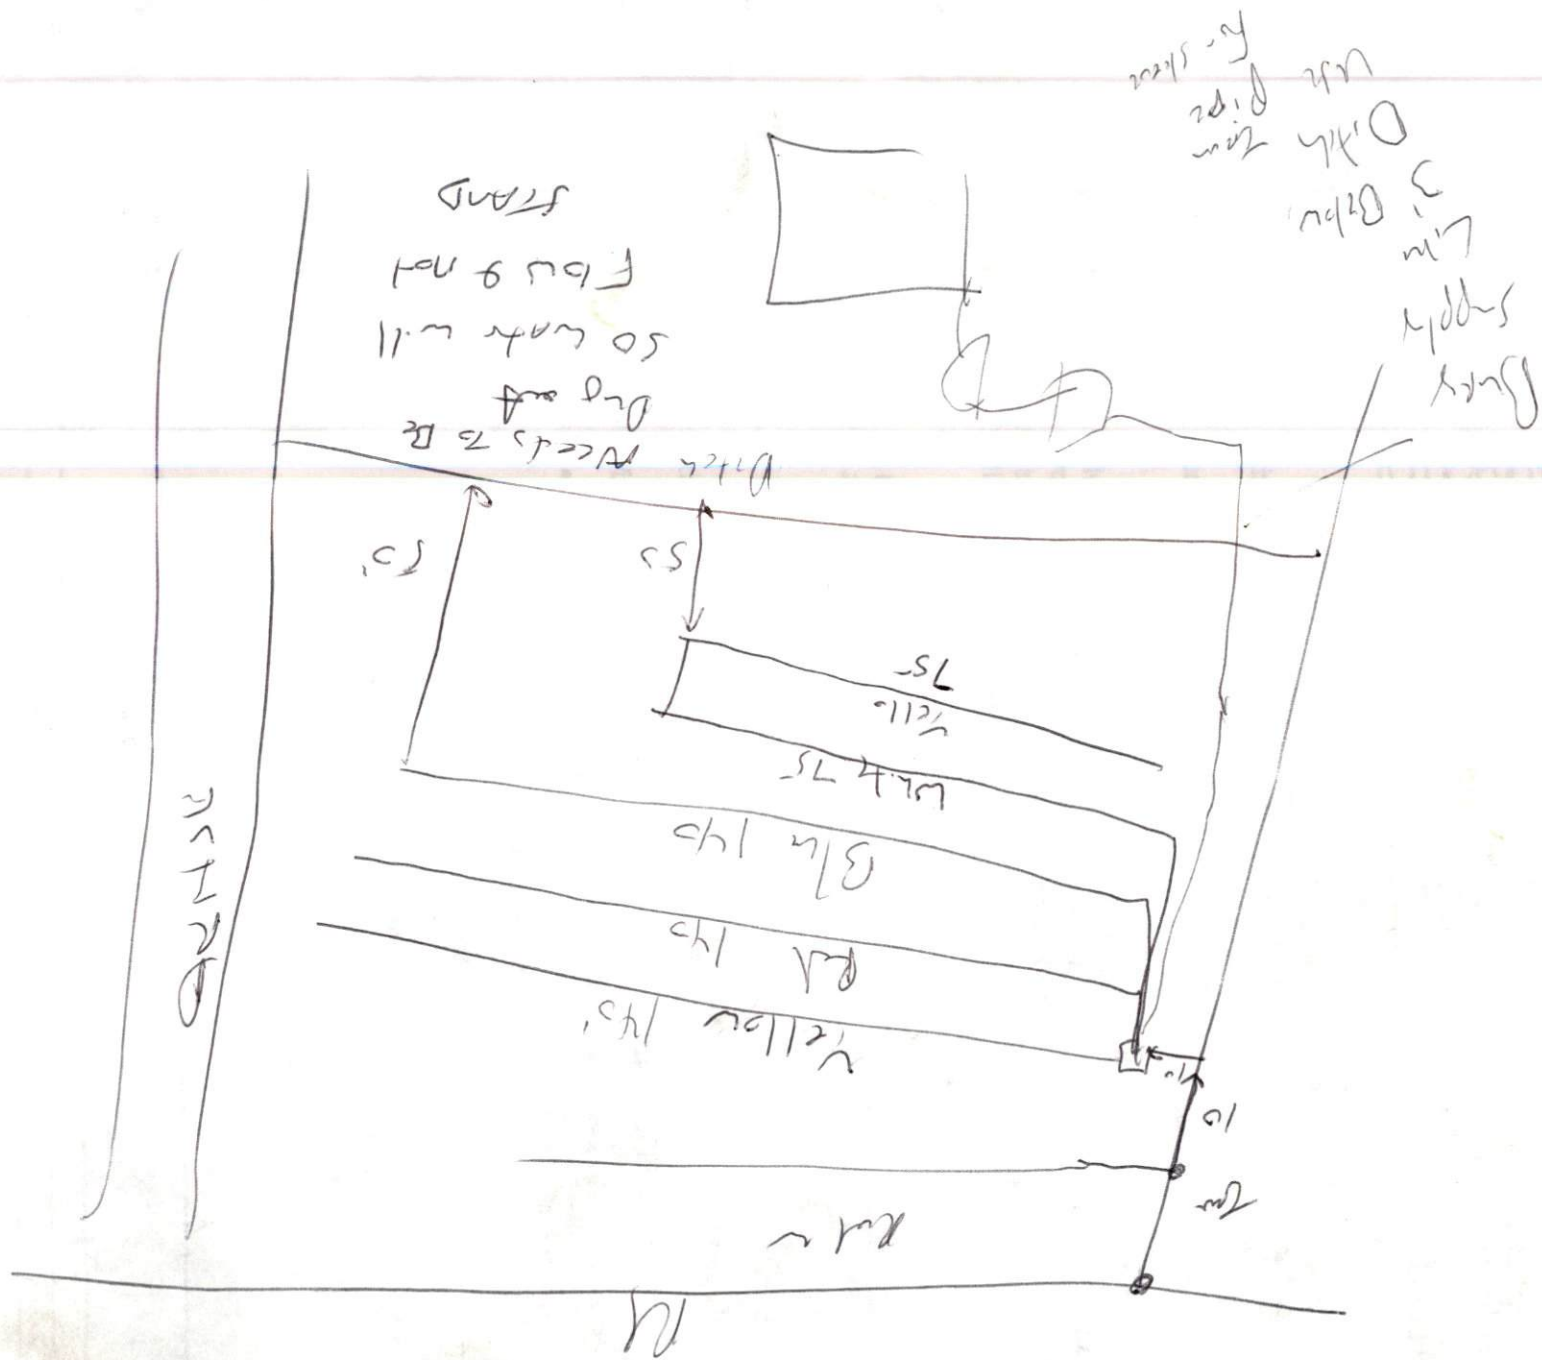

Bucky Supply
 3' 0" 1/2
 Ditch
 with pipe
 for street

max
 19'
 120'
 1/2 x 135'


RD, SR 1240 60' R/W

R/W

ESI

DAVID & TRACY FLYNN
1397/957

MARY McPHAIL
440/95
PIN # 0519-31-2145

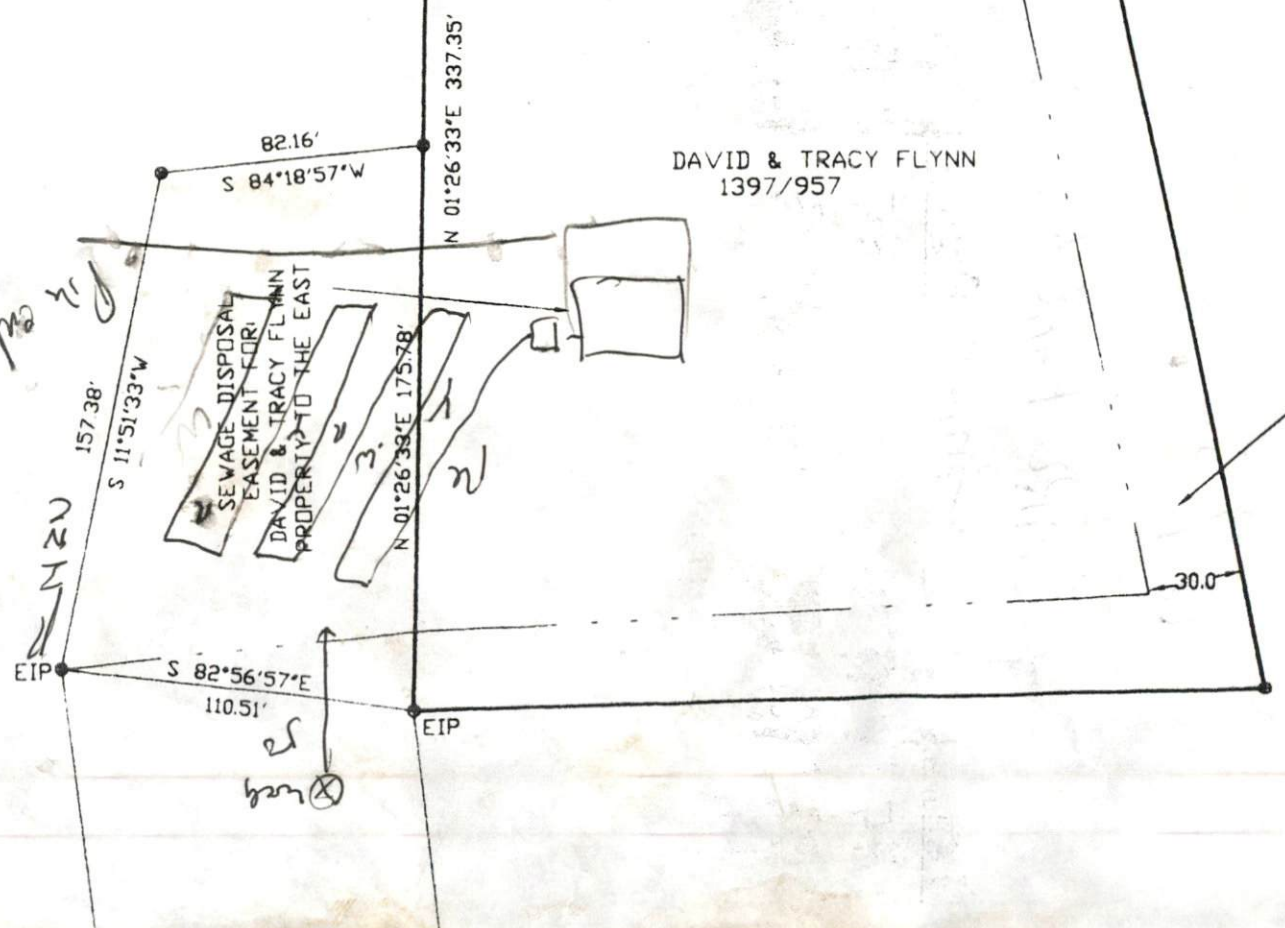

EXI
30'