

APPLICANT NAME _____

DATE _____

FACTORS		PROFILES									
		1	2	3	4	5	6	7	8	9	10
LANDSCAPE POSITION	.1940										
SLOPE (%)	.1940										
HORIZON 1 DEPTH		0-8	0-8								
Texture Group	.1941(A)(1)	LS	LS								
Consistence	.1941										
Structure	.1941(A)(2)										
Mineralogy	.1941(A)(3)										
HORIZON 2 DEPTH		8-36	8-30								
Texture Group	.1941(A)(1)	SIC	SIC								
Consistence	.1941										
Structure	.1941(A)(2)										
Mineralogy	.1941(A)(3)										
HORIZON 3 DEPTH		36+	30+								
Texture Group	.1941(A)(1)	SAP SIL	SAP SIL								
Consistence	.1941										
Structure	.1941(A)(2)										
Mineralogy	.1941(A)(3)										
HORIZON 4 DEPTH											
Texture Group	.1941(A)(1)										
Consistence	.1941										
Structure	.1941(A)(2)										
Mineralogy	.1941(A)(3)										
SOIL WETNESS	.1942										
RESTRICTIVE HORIZON	.1944										
SAPROLITE	.1943/.1956										
CLASSIFICATION	.1948										
LONG TERM		PS	PS								
ACCEPTANCE RATE	.1955										

6 x 110
18" max

0-8
LS
8-24 SIC
24-30 SS.1/SAP mix


REL

01

02

Contour

64
1972

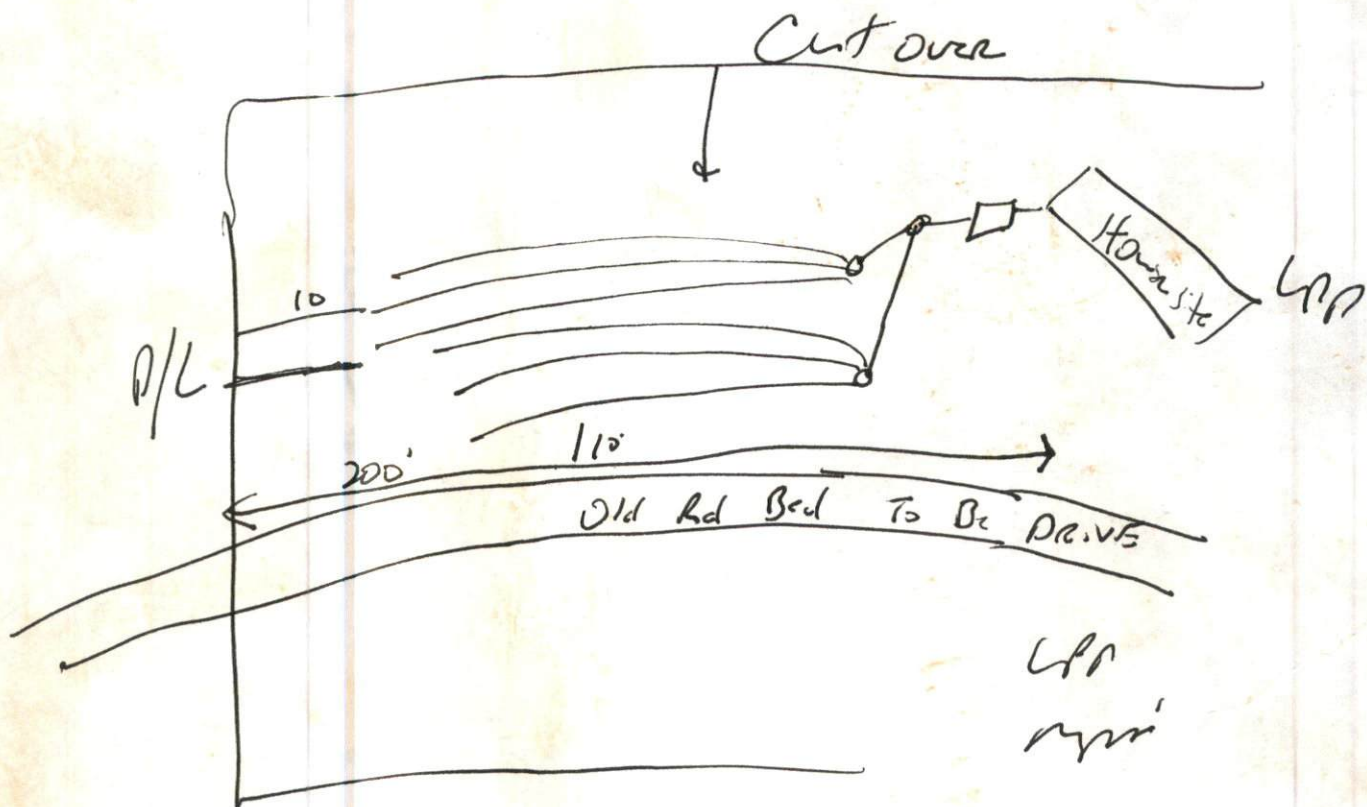

Met on site
Once cleared
for layout
Filter & Risers

PLAN APPROVAL

CT N/A USE DwmH

EDUCATION 3

12.15.98 W.Buckland

JOSEPH GODFREY
DB 324,PG 619

RALPH BUCHANAN
DB 324,PG 618

JAMES
KOCHENBERGER
DB 970
BK 484

OSCAR
DB 568.PC

NCSR # 1227
"McLEOD ROAD"