


REF: P.C. F. SL. 252

MORRIS
P.C. F. SL. 252

1700
3360

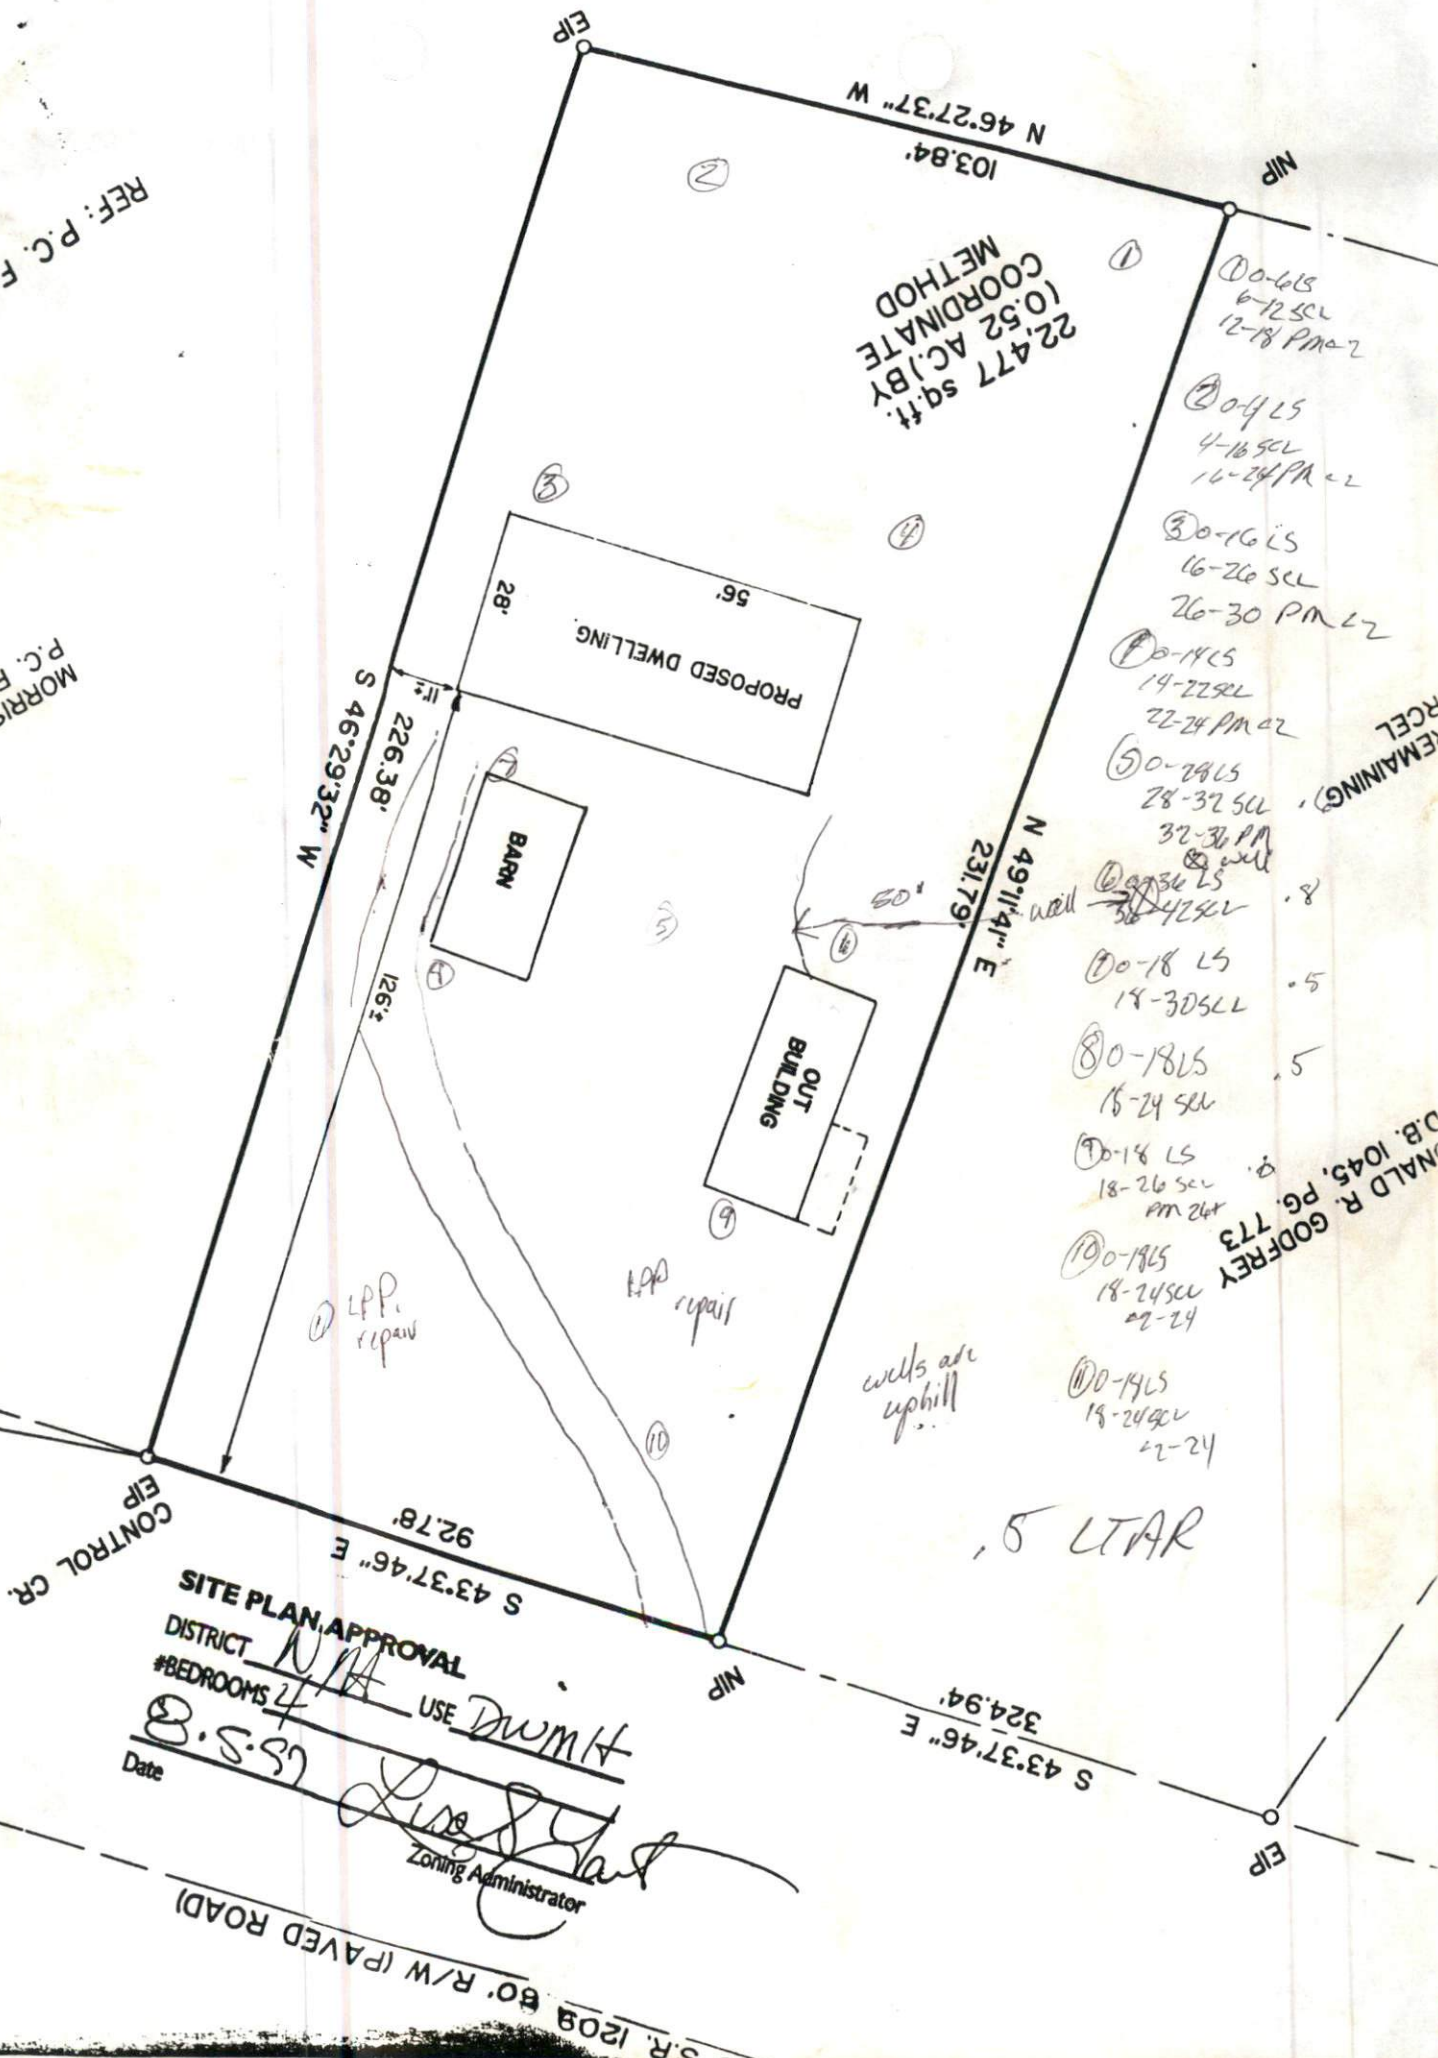

22,477 sq. ft.
10.52 AC. BY
COORDINATE
METHOD

PROPOSED DWELLING

BARN

OUT BUILDING

SITE PLAN APPROVAL

DISTRICT N/A

#BEDROOMS 4

USE DWMT

Date 8.5.99

Zoning Administrator

S.R. 1209 60' R/W (PAVED ROAD)

① 0-6 LS
6-12 SCL
12-18 PM 2

② 0-4 LS
4-16 SCL
16-24 PM 2

③ 0-16 LS
16-26 SCL
26-30 PM 2

④ 0-14 LS
14-22 SCL
22-24 PM 2

⑤ 0-24 LS
24-32 SCL
32-36 PM 2

⑥ 0-36 LS
36-42 SCL
42-48 PM 2

⑦ 0-18 LS
18-30 SCL
30-36 PM 2

⑧ 0-18 LS
18-24 SCL
24-30 PM 2

⑨ 0-18 LS
18-26 SCL
26-30 PM 2

⑩ 0-18 LS
18-24 SCL
24-30 PM 2

⑪ 0-14 LS
14-24 SCL
24-30 PM 2


5 LTAR

REMAINING

JOHN R. GODFREY
P.G. 1045, PG. 773

6" cover required
 start at 24" go to 12"
 2x120 12-24"



⊗ wells are up hill
 ⊗ used for drinking

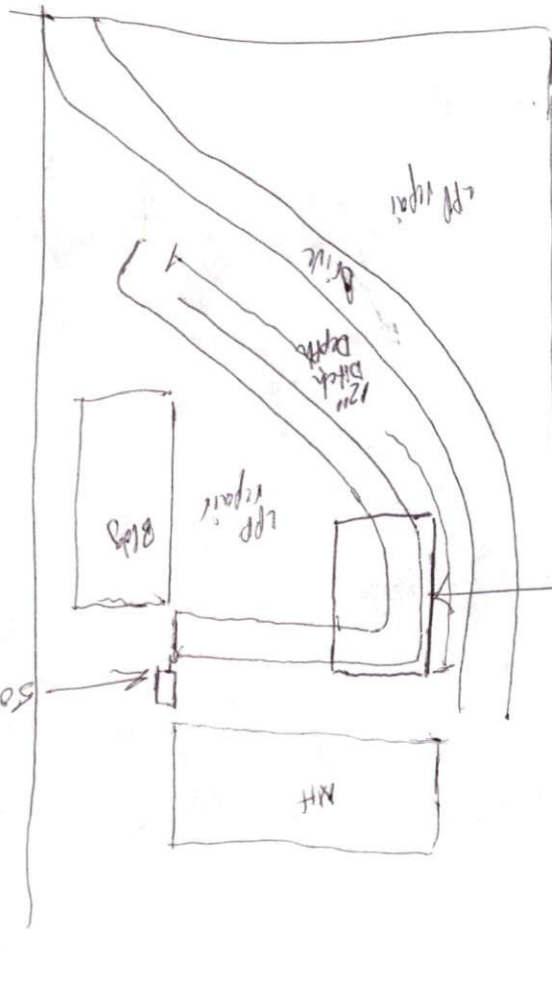

Possible
LH
or
R11 SYSTEM

W
①

55

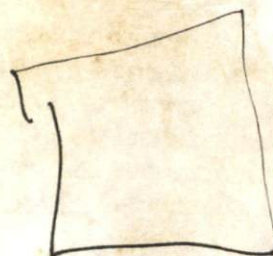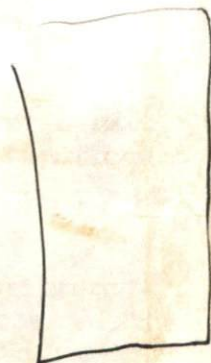

5

3

2

6

4

#1 0-2115
22-28 PM

#2 0-1215
12-1850L
18-24 PM

#3 0-1215
12-2350
28-32 PM
CR2

#4 0-611
6-1236
12-18 PM

#5 0-815
8-2050L/56
20-24 PM

#6 0-811
8-2050L
20-28 PM