


# Series 1200-B Three-Line

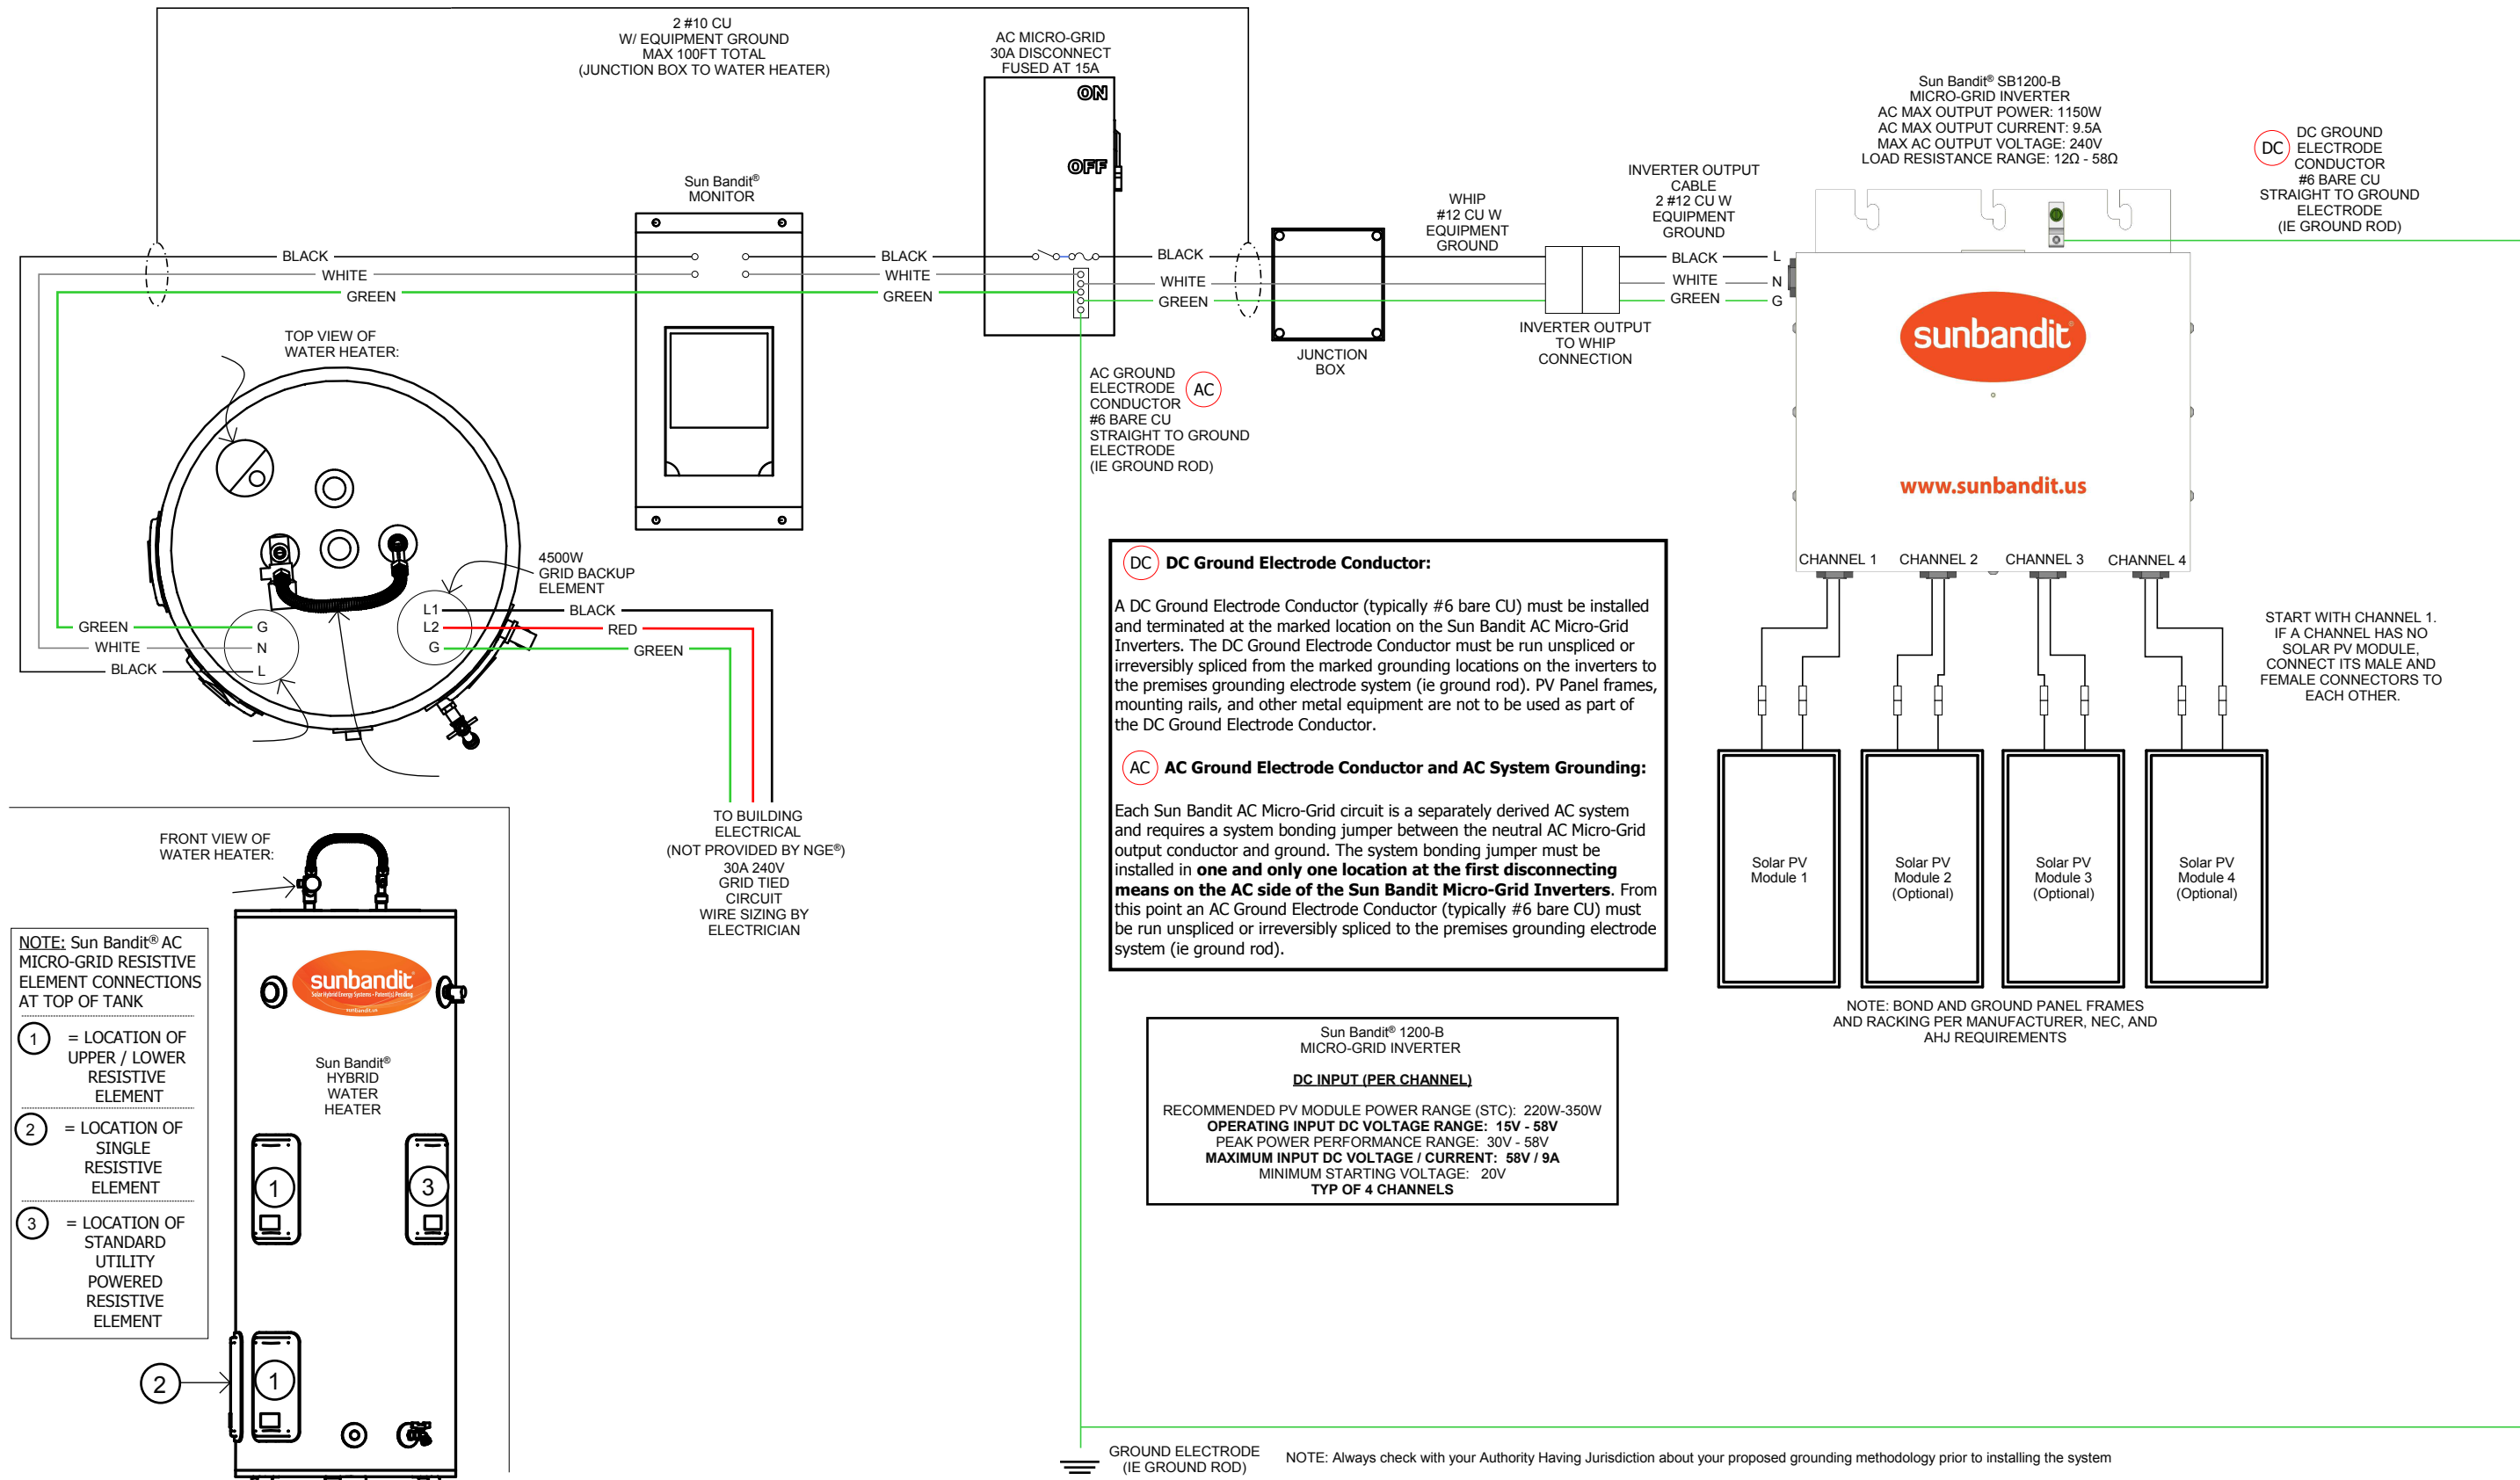

NOTE: ALL WORK TO BE PERFORMED BY QUALIFIED ELECTRICIANS. ALL WORK TO BE DONE PER AHJ AND UTILITY REQUIREMENTS. ALL INSTALLATION CONDITIONS TO BE FIELD VERIFIED FOR APPROPRIATENESS.

Version 170830

Series 1200-B THREE-LINE

**sunbandit**  
 Solar Hybrid Energy Systems • Patent(s) Pending

©2017 Sun Bandit®  
 All rights reserved. No portion of this document may be reproduced without the written consent of Sun Bandit®.

This document, and the information it contains, including the principles of design, is the exclusive property of Sun Bandit® and is confidential. Accordingly, this information is submitted to you with the agreement that it is not to be reproduced, copied, or loaned in part or in whole, nor is the information to be relayed to any other individual or company except as Sun Bandit® first authorizes in writing. Acceptance of this document constitutes agreement to these restrictions.