


WARNING: PHOTOVOLTAIC  
POWER SOURCE

LOW VOLTAGE

TR40R  
10A  
250VAC  
100% COPPER  
THERMALLY STABILIZED


10W

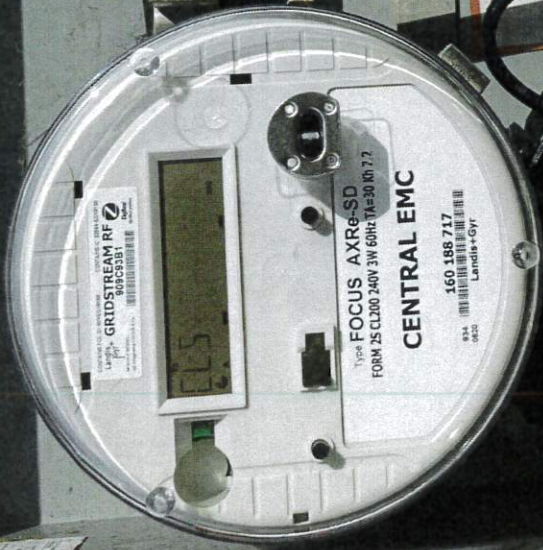


JUST  
EQUIP

160 188 717  
Lansing 4-Gyr



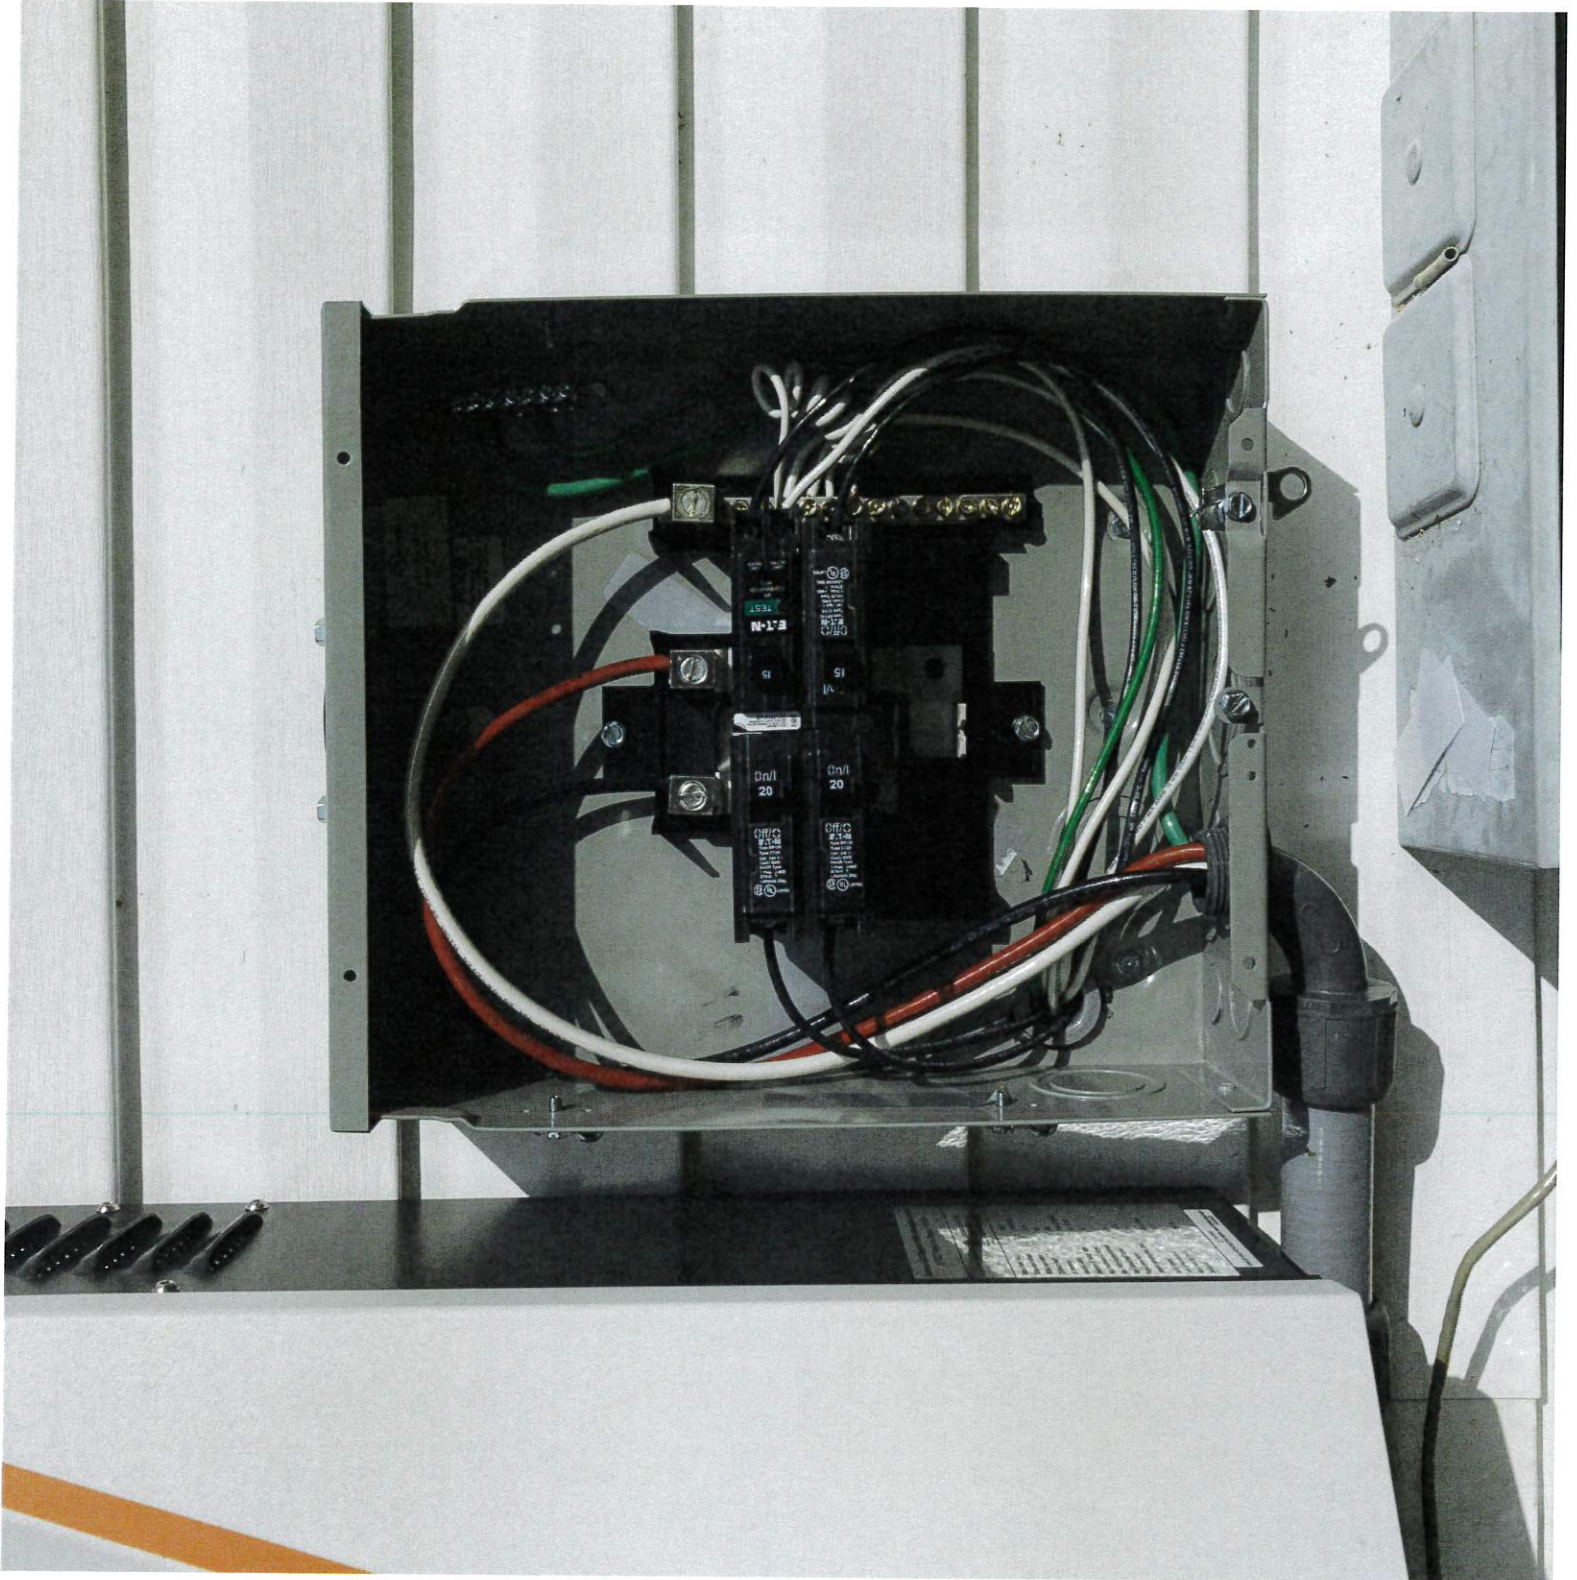

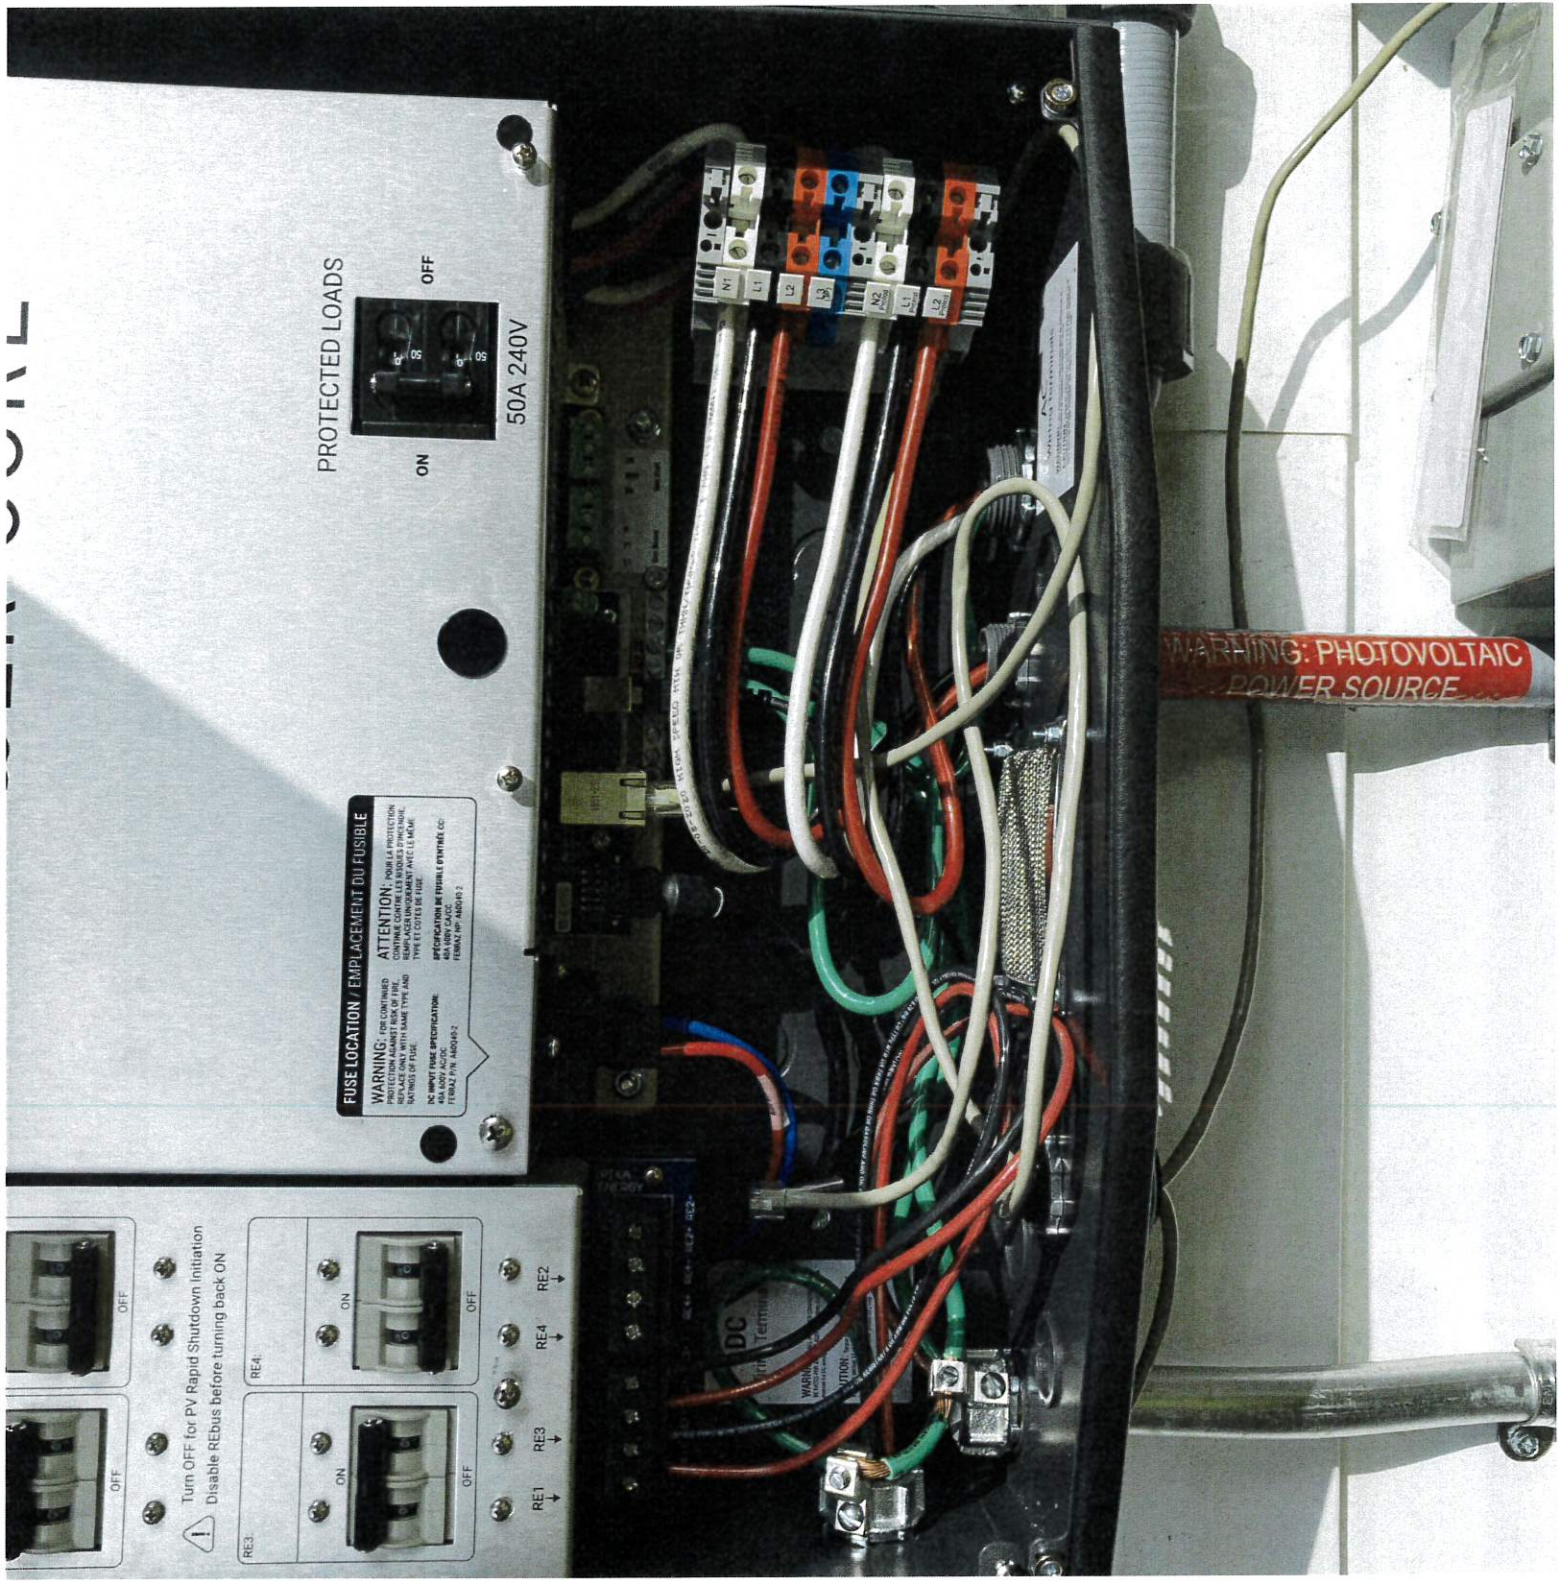

PHOTOVOLTAIC

PROTECTED LOADS

50A 240V

FUSE LOCATION / EMPLACEMENT DU FUSIBLE  
WARNING: FOR CONTINUED PROTECTION...  
ATTENTION: POUR LA PROTECTION...  
DC INPUT FUSE SPECIFICATION: 40A 100V SLOTTED...  
TERMINAL P/N: A000002-2

WARNING: PHOTOVOLTAIC POWER SOURCE

RE3 OFF ON  
RE4 OFF ON  
Turn OFF for PV Rapid Shutdown Initiation  
Disable REBus before turning back ON  
RE1 RE2 RE3 RE4


N L1 L2 L3 L4 L5 L6

DC Terminal  
WARNING: PHOTOVOLTAIC POWER SOURCE







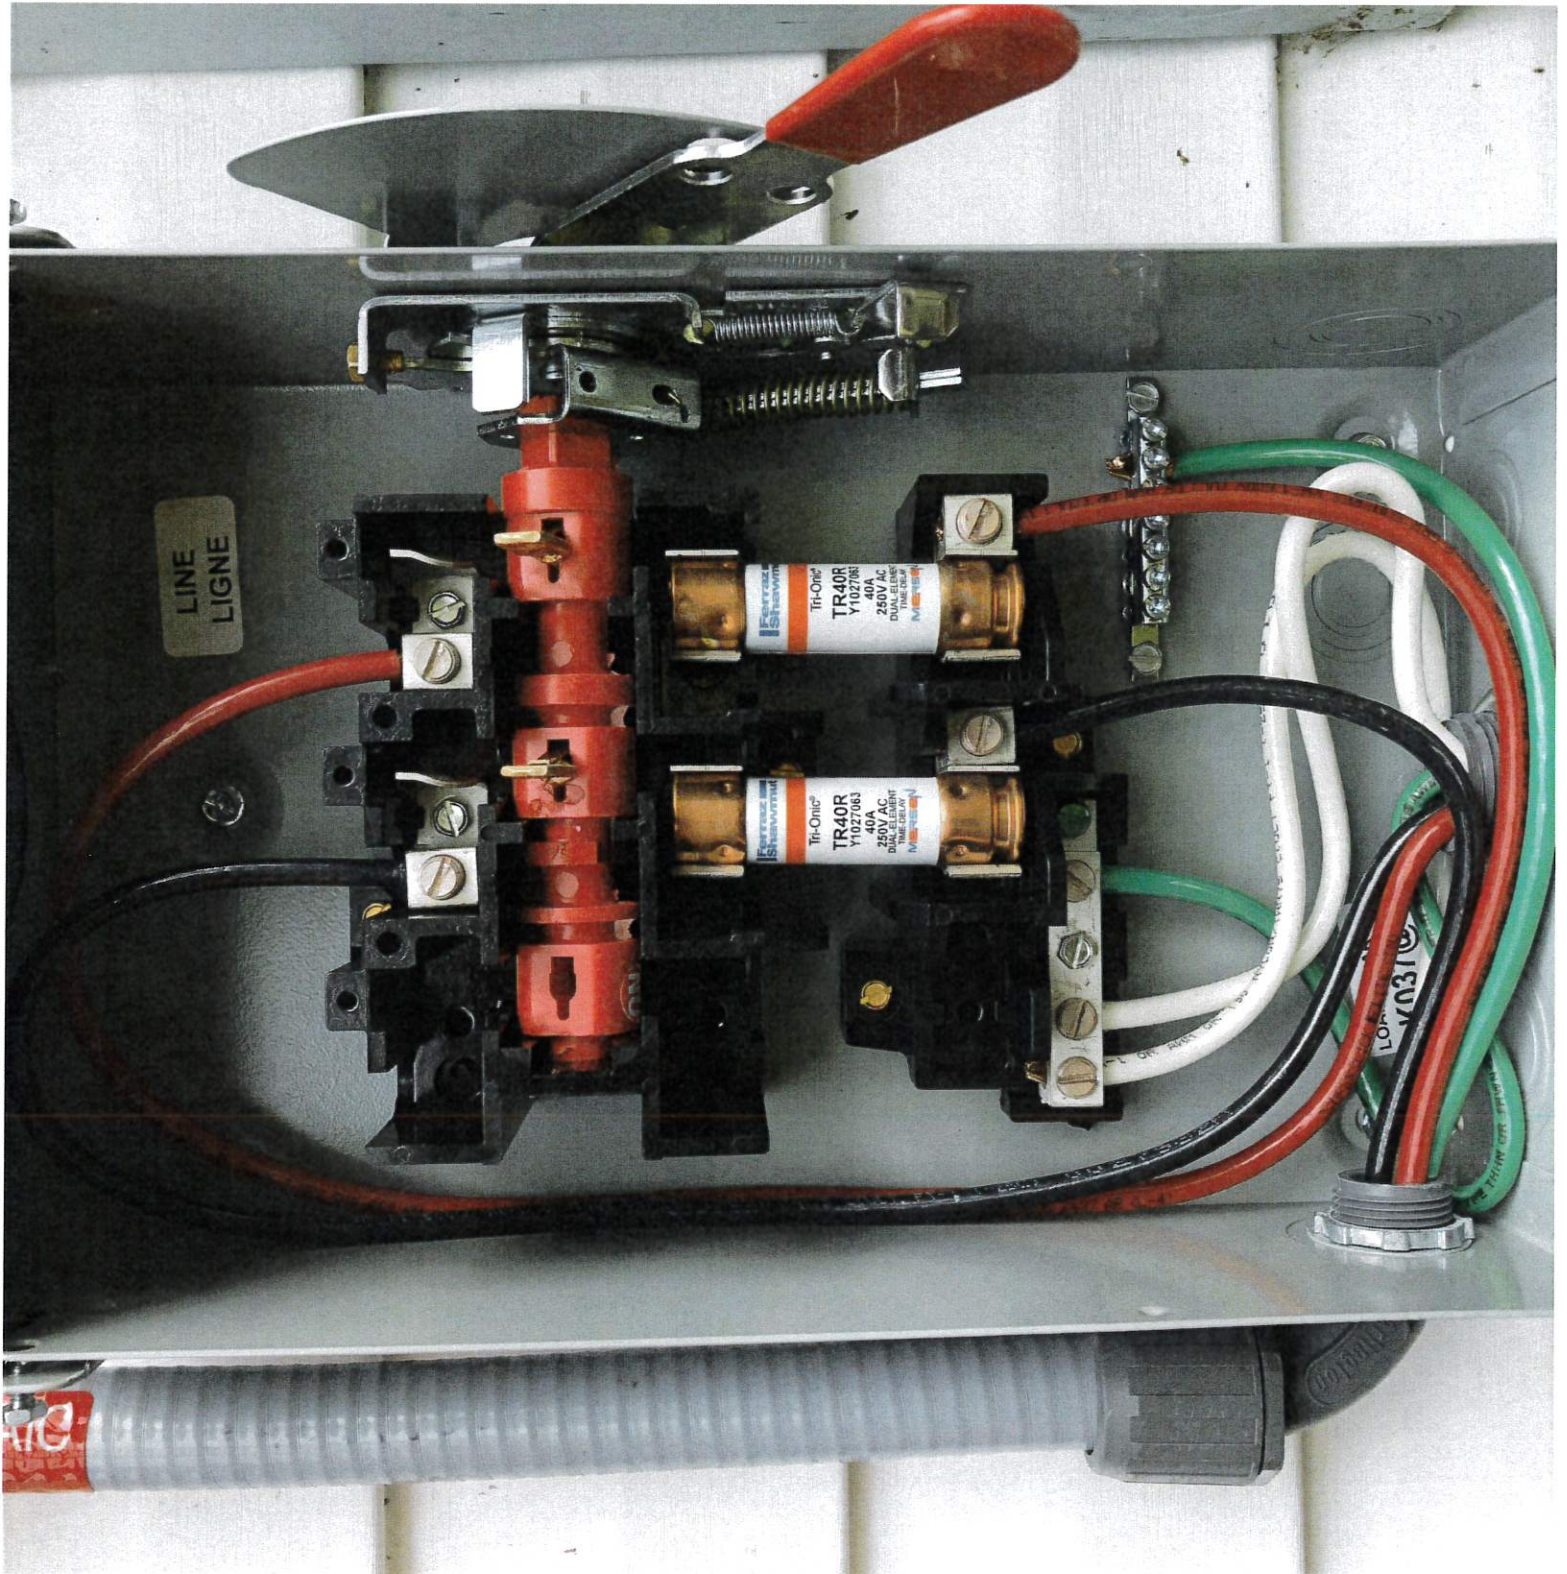



LINE  
LIGNE

Tri-Optic  
TR40R  
1102788  
40A  
250V AC  
DUAL ELEMENT  
MILBRO

Tri-Optic  
TR40R  
1102788  
40A  
250V AC  
DUAL ELEMENT  
MILBRO

LOP  
V0310

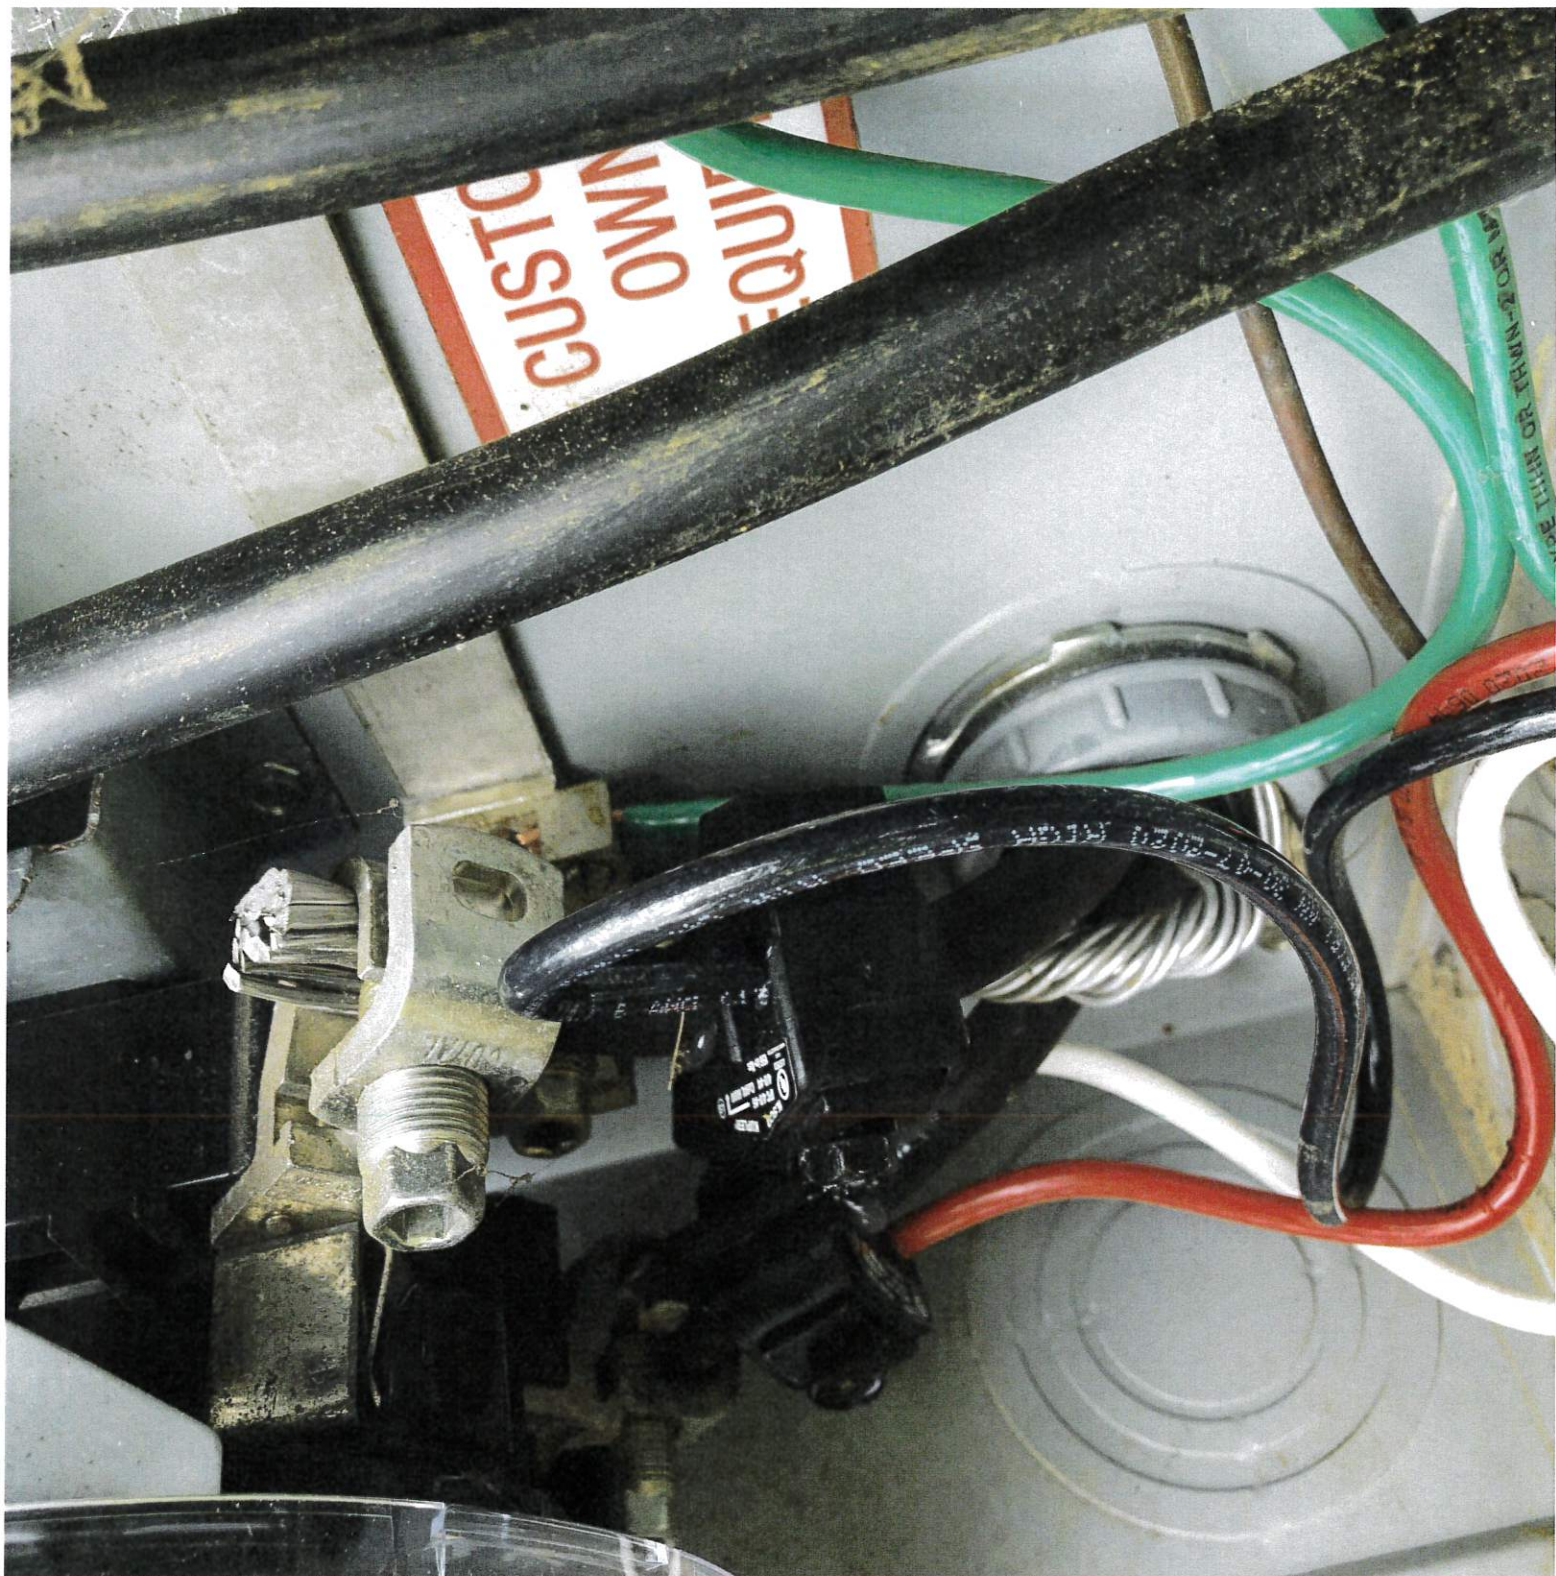

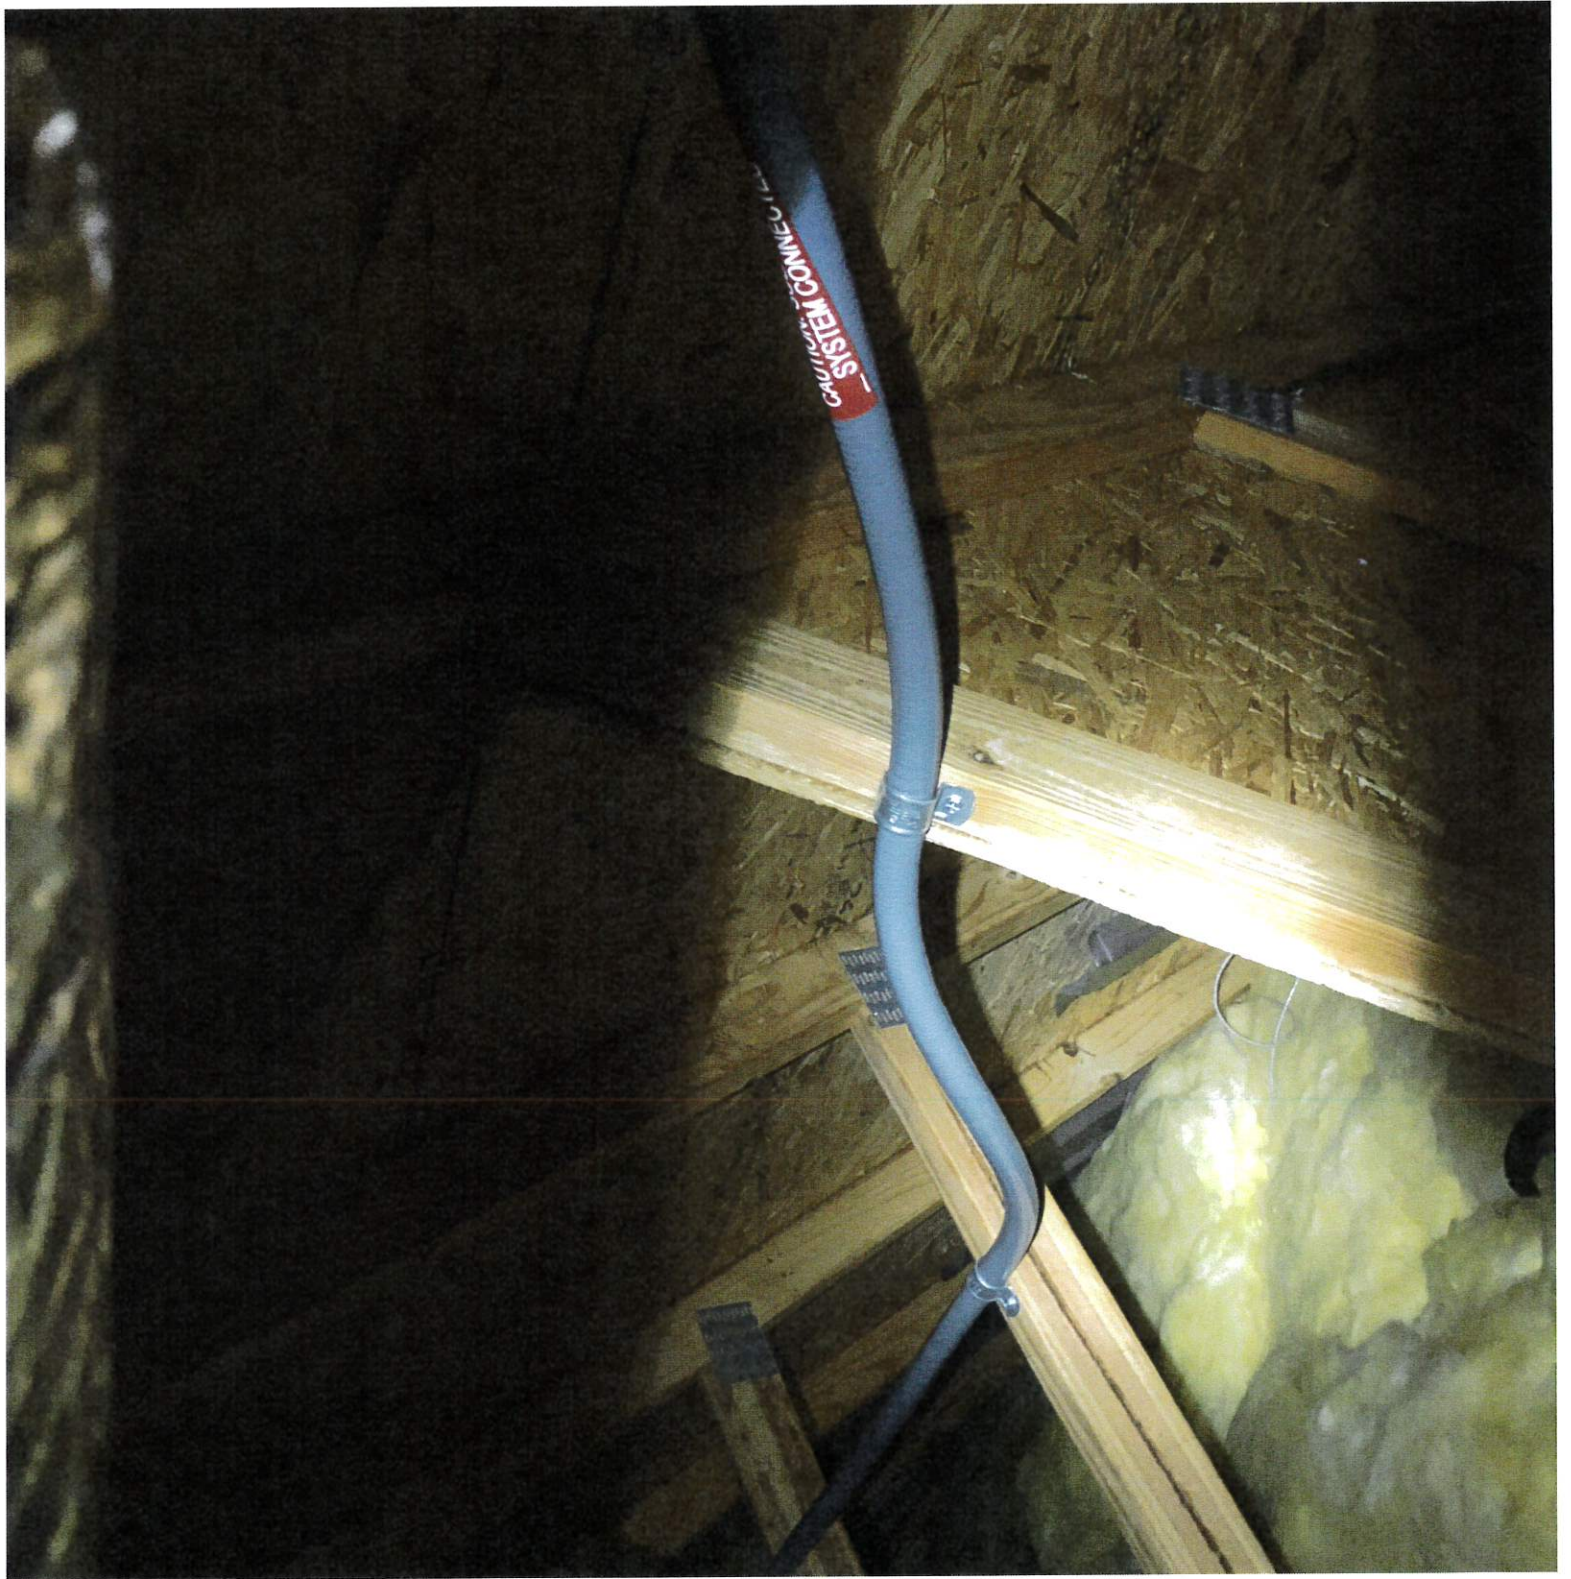



CAUTION: SOLAR ELECTRIC  
SYSTEM CONNECTED

CAUTION: SOLAR ELECTRIC  
SYSTEM CONNECTED


CAUTION: SOLAR ELECTRIC  
SYSTEM CONNECTED









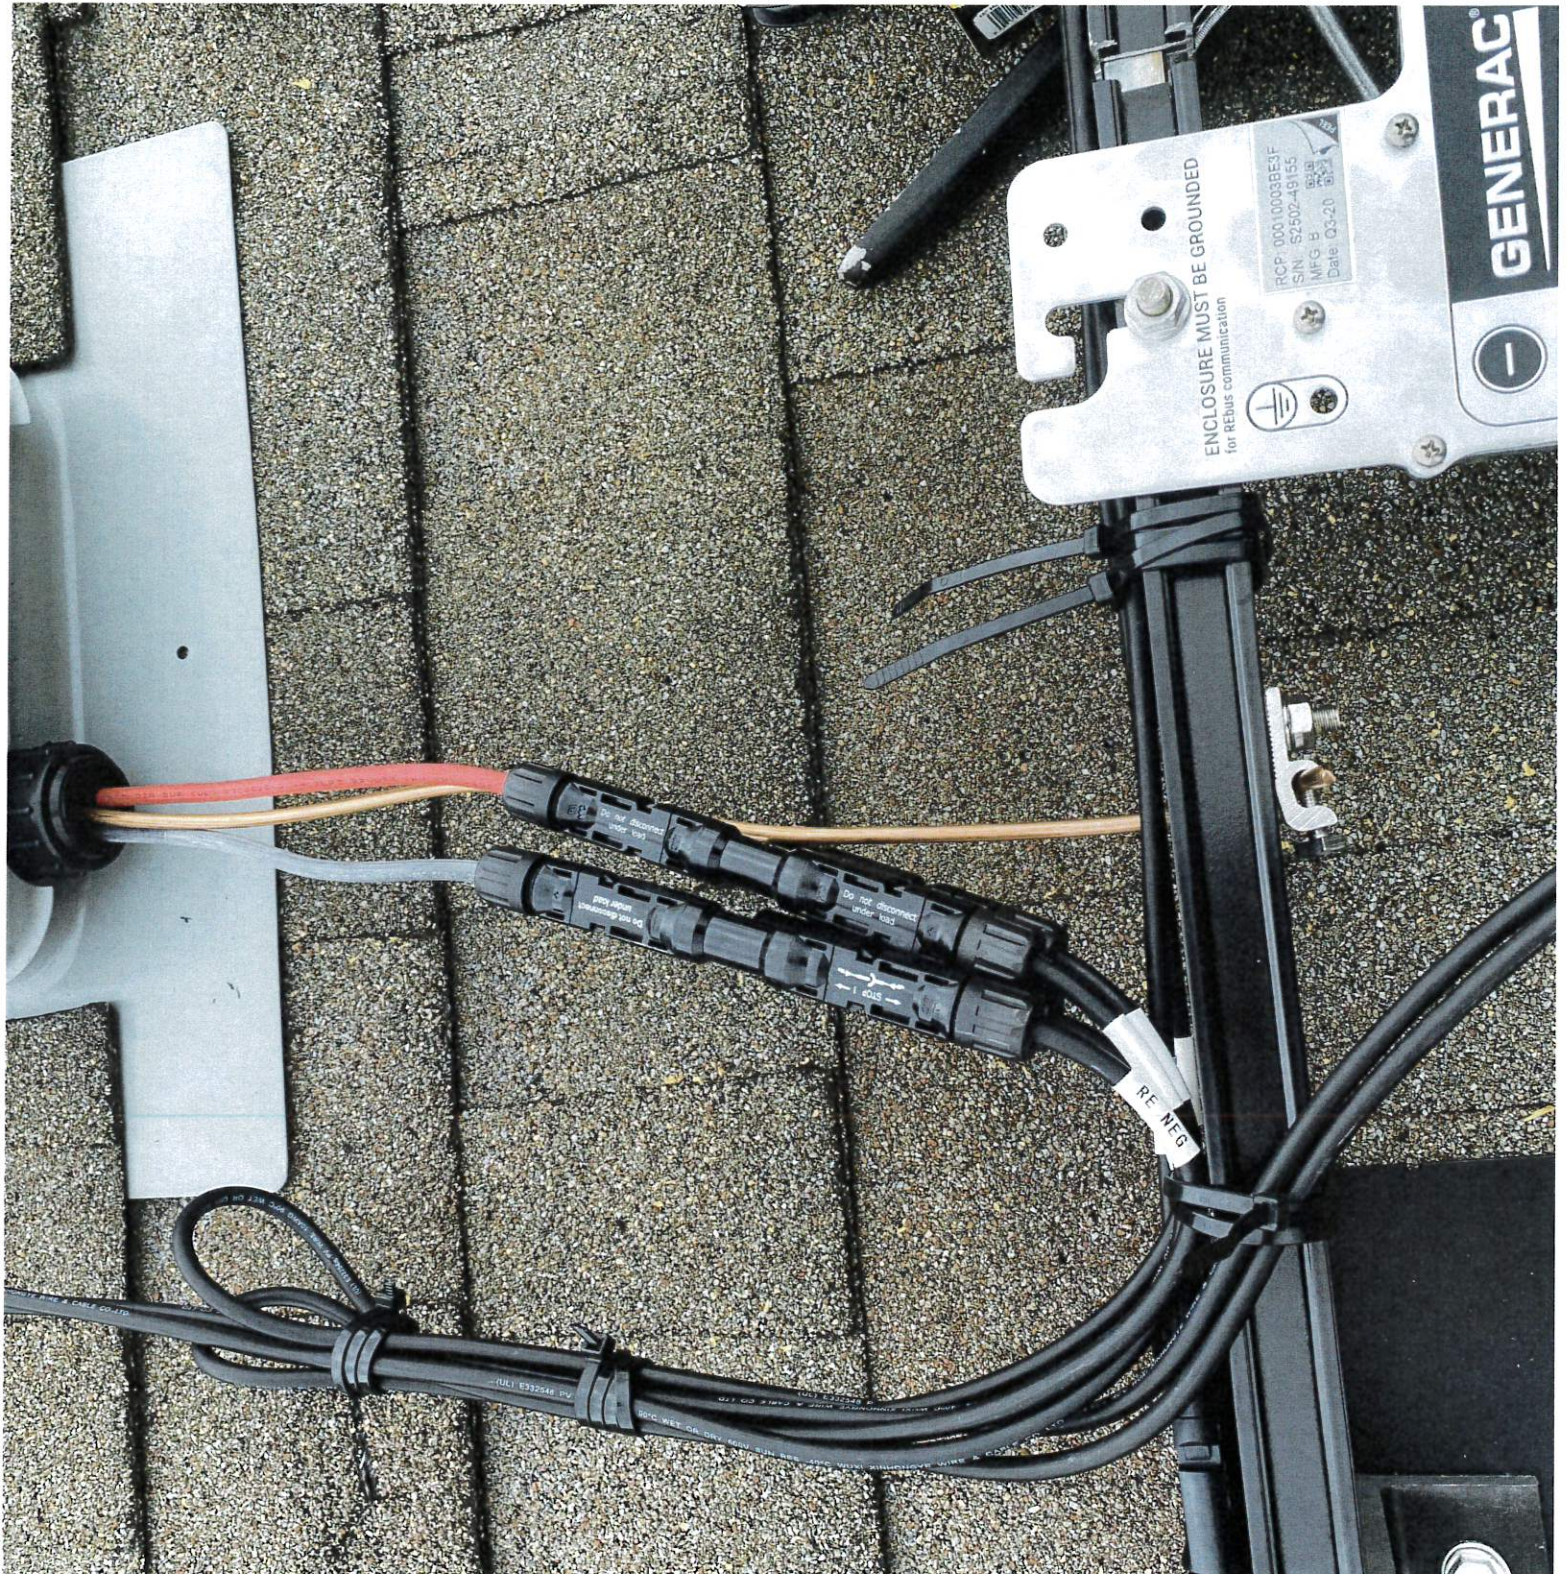


GENERAC


ENCLOSURE MUST BE GROUNDED  
for REbus communication


RCP: 000100038E3F  
S/N: 62502-48155  
MFG B: 6/18  
Date: 03-20 05:37



RE NEG

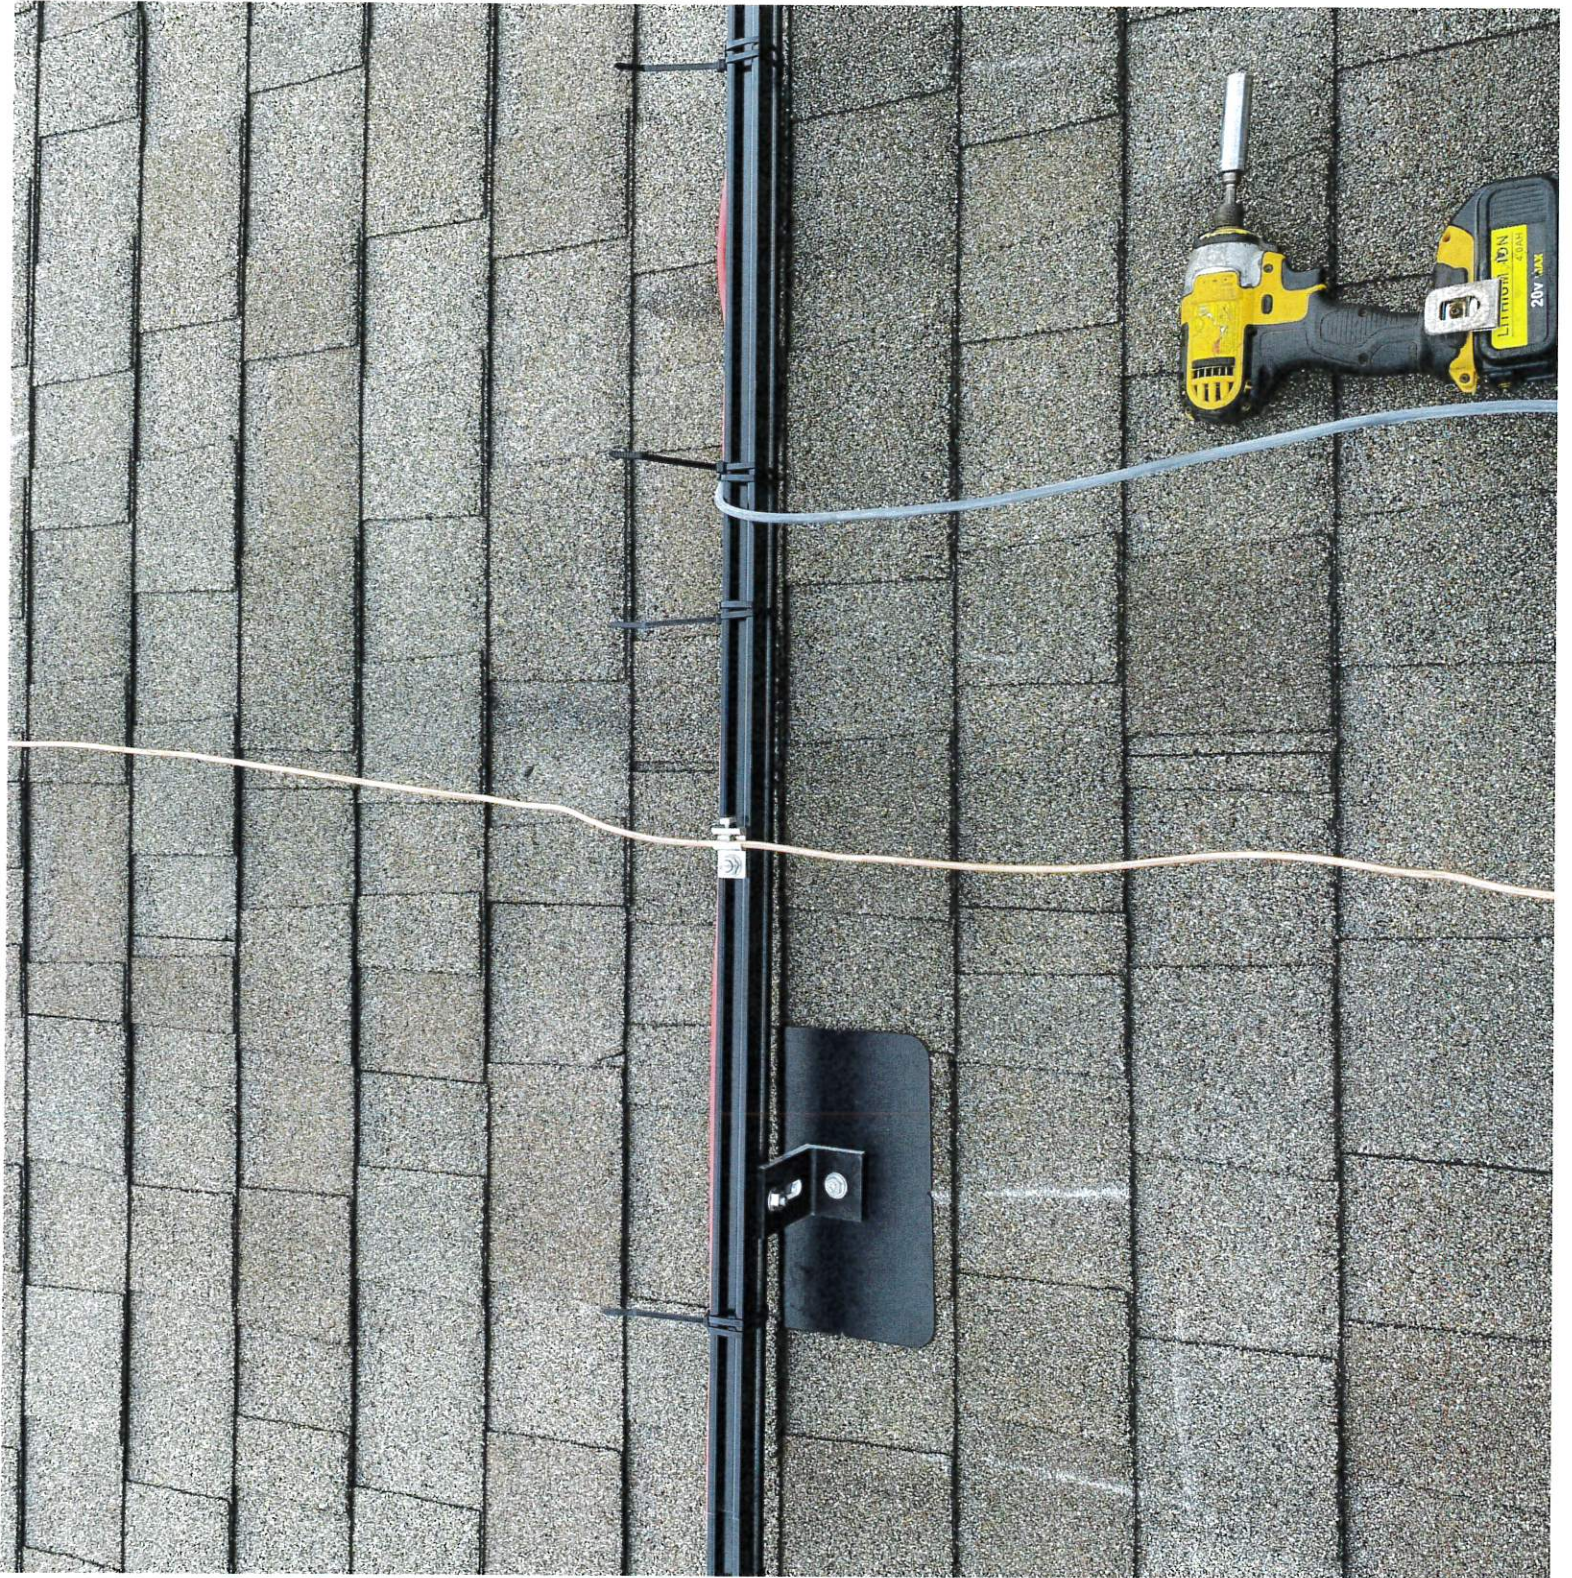

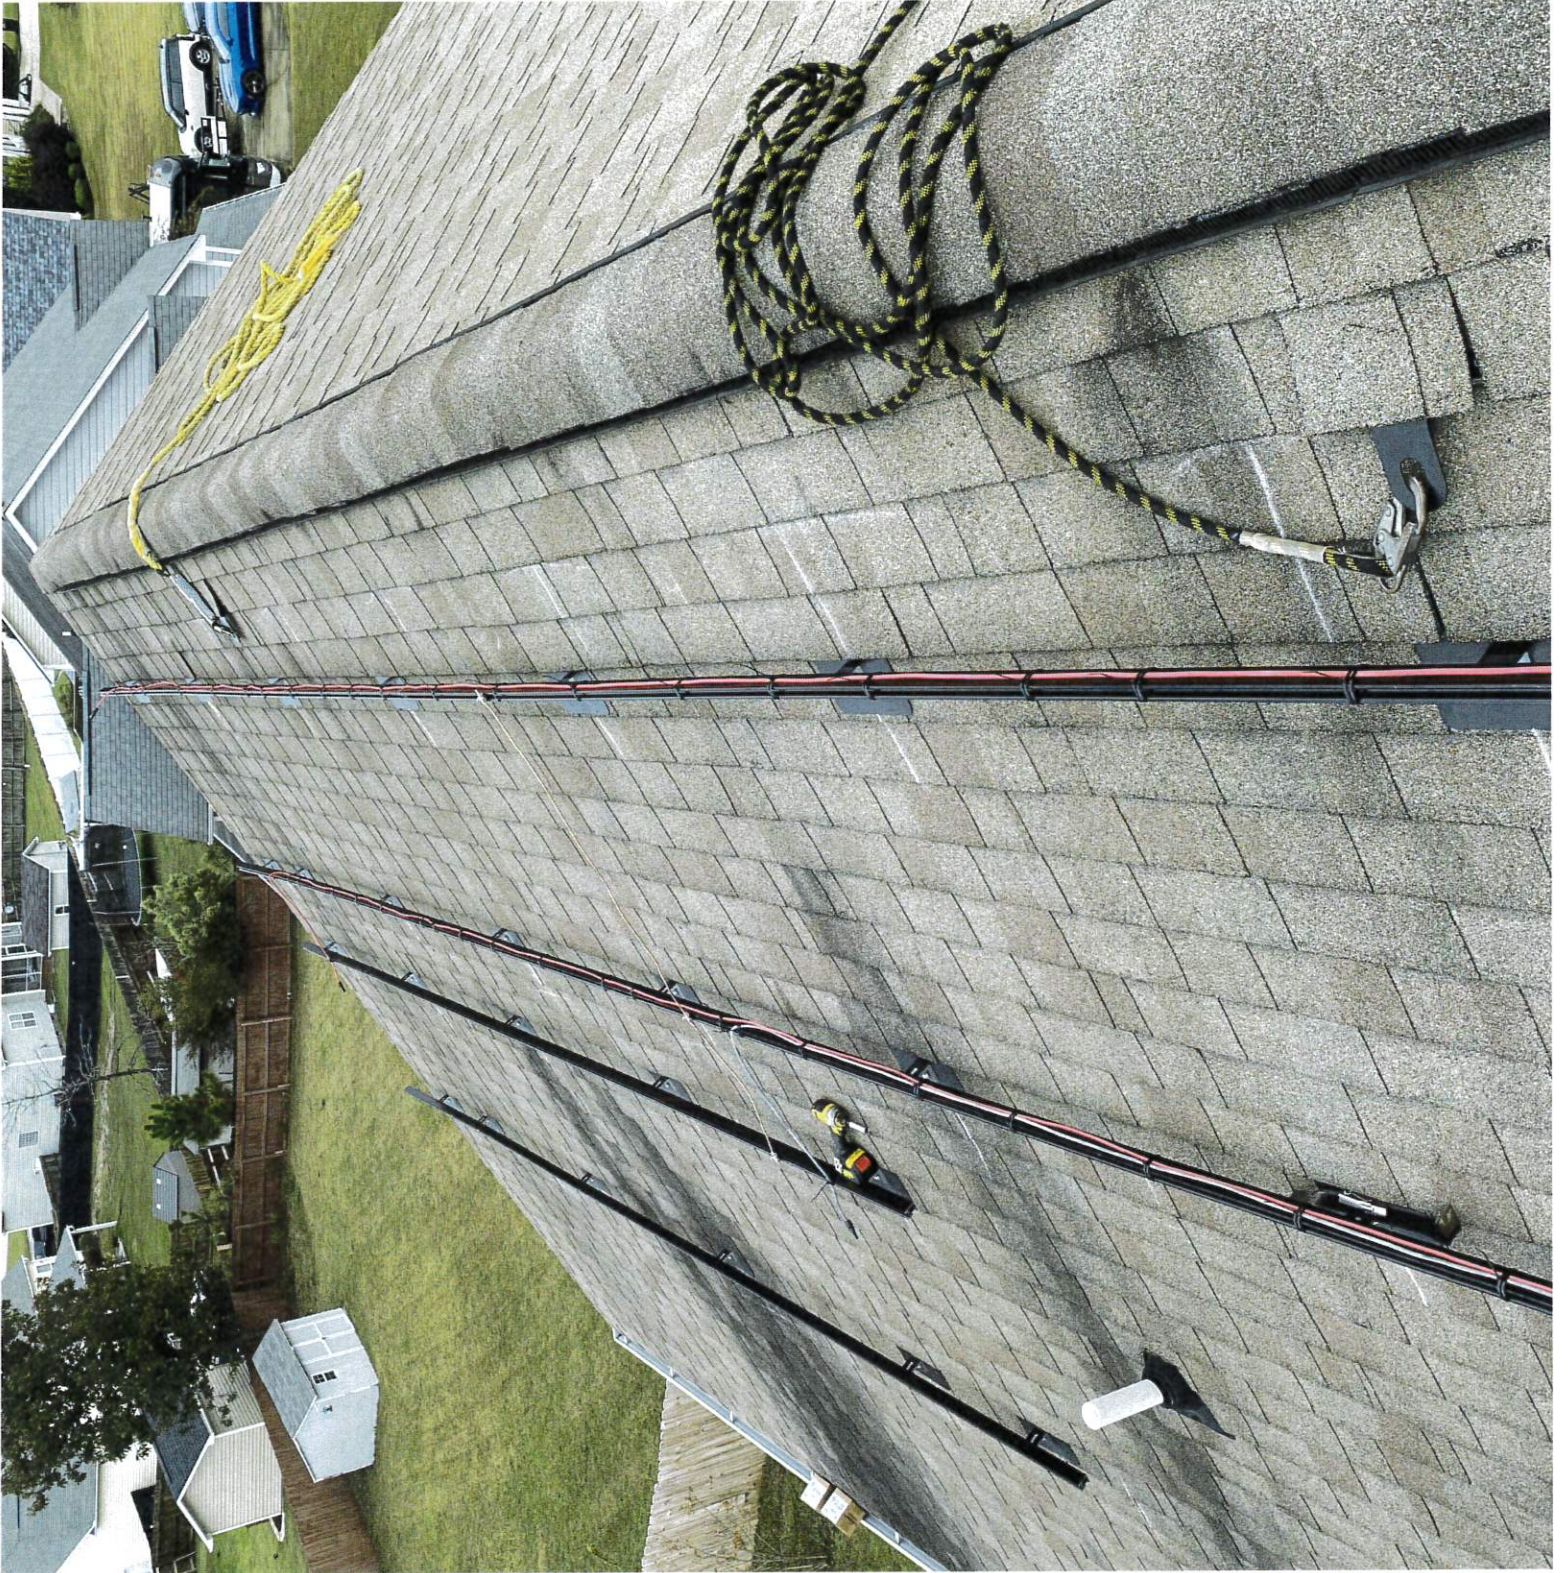

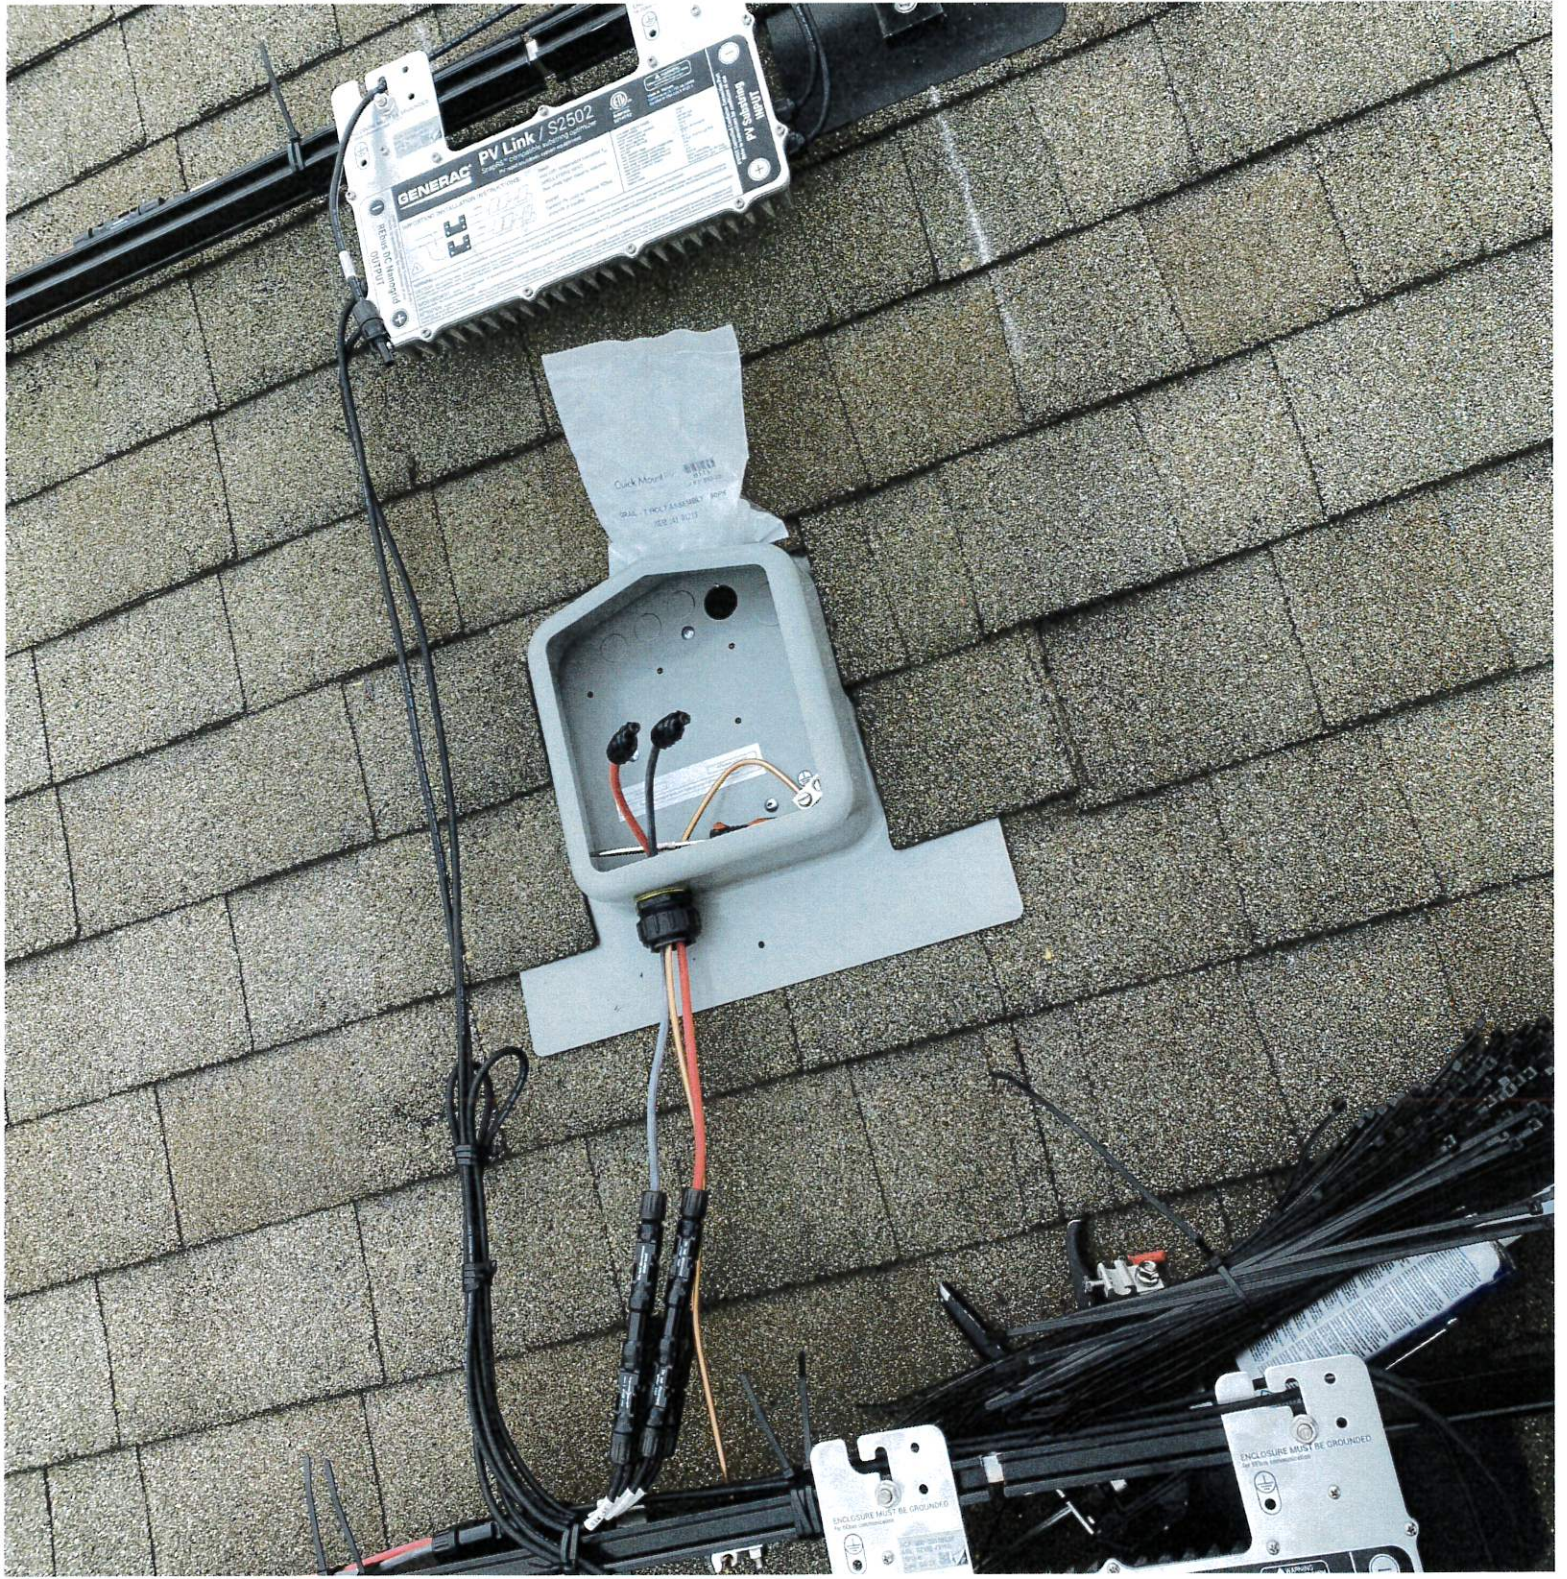





OUT-1  
WIRE W 6AWG (UL) E60288 73A  
OR DRY 600V SUN RES -40°C WUXI XINHONGYE WIRE & CABLE CO., LTD.

PV Negative/Neutral


(UL) E60288 PV WIRE 10AWG 90°C WET OR DRY 600V SUN RES -40°C WUXI  
Please refer to the table on page 5 of Instruction



DO NOT TOUCH

Master Bed

Lights

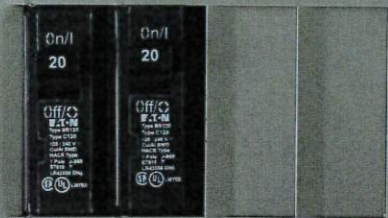

Kitchen 1

Kitchen 2



# GENERAC

# PWRCELL



**CAUTION: SOLAR ELECTRIC SYSTEM CONNECTED**

**SOLAR PV SYSTEM EQUIPPED WITH RAPID SHUTDOWN**

TURN RAPID SHUTDOWN SWITCH TO THE "OFF" POSITION TO SHUT DOWN PV SYSTEM AND REDUCE SHOCK HAZARD IN THE ARRAY

8910

PEEL AWAY

## GENERAC

REGISTER YOUR SYSTEM

SERIAL NUMBER: 47602-09544  
REGISTRATION CODE: PVL8-TNFP

8910





GENERAC  
PWR CELL


CAUTION: HAZARDOUS ELECTRICITY  
SERVICES BY SYSTEMS ENGINEERS  
WITH BARRIERS ON-THE-TOUR

GENERAC  
QR CODE  
SERIAL NUMBER  
DATE OF INSTALLATION

WARNING  
ELECTRIC SHOCK  
CAUTION

10  
20  
WARNING  
ELECTRIC SHOCK  
CAUTION


WARNING  
ELECTRIC SHOCK  
CAUTION

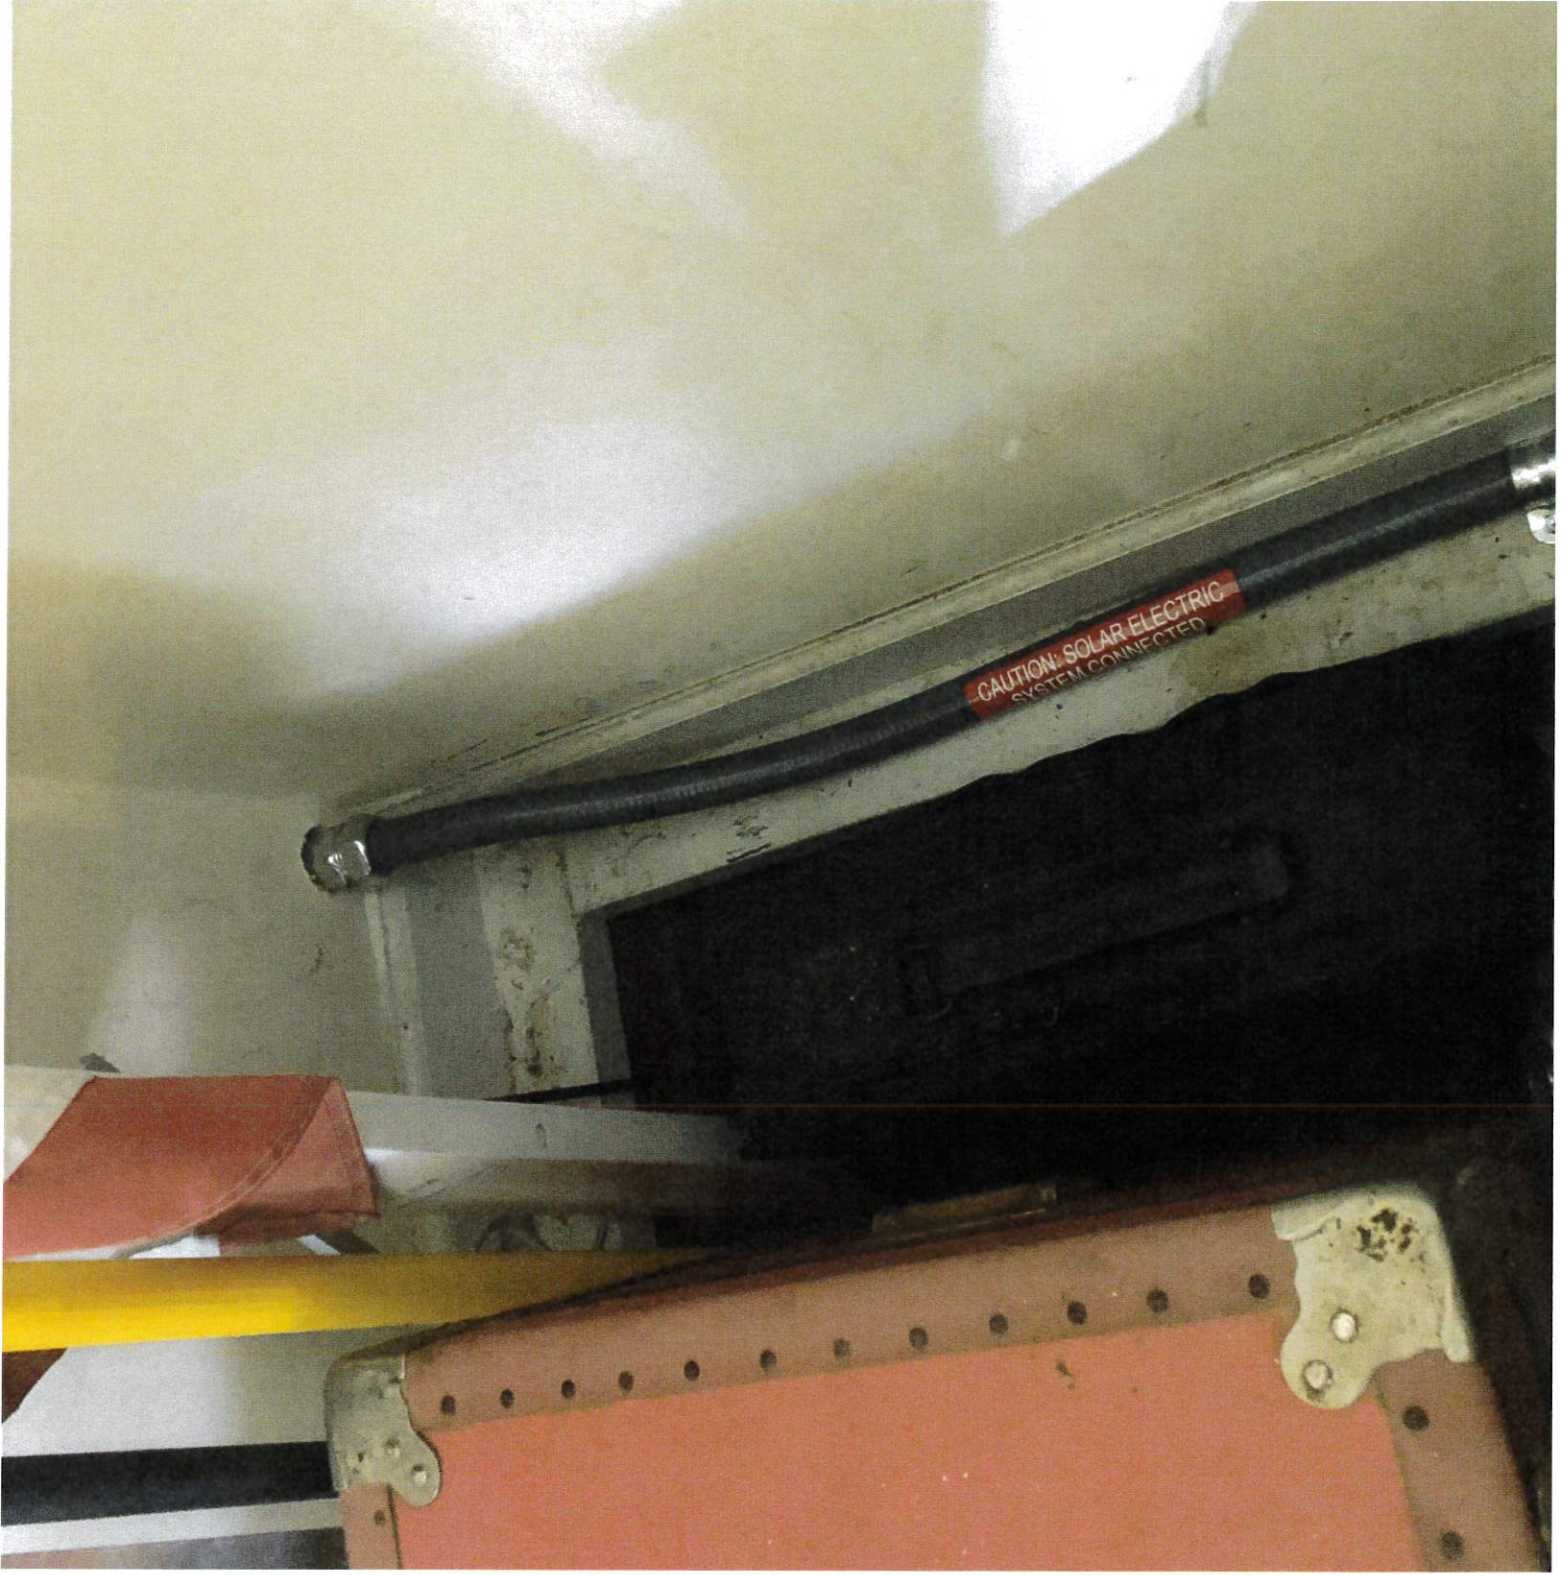

CAUTION: SOLAR ELECTRIC  
SYSTEM CONNECTED

CAUTION: SOLAR ELECT  
SYSTEM CONNECT



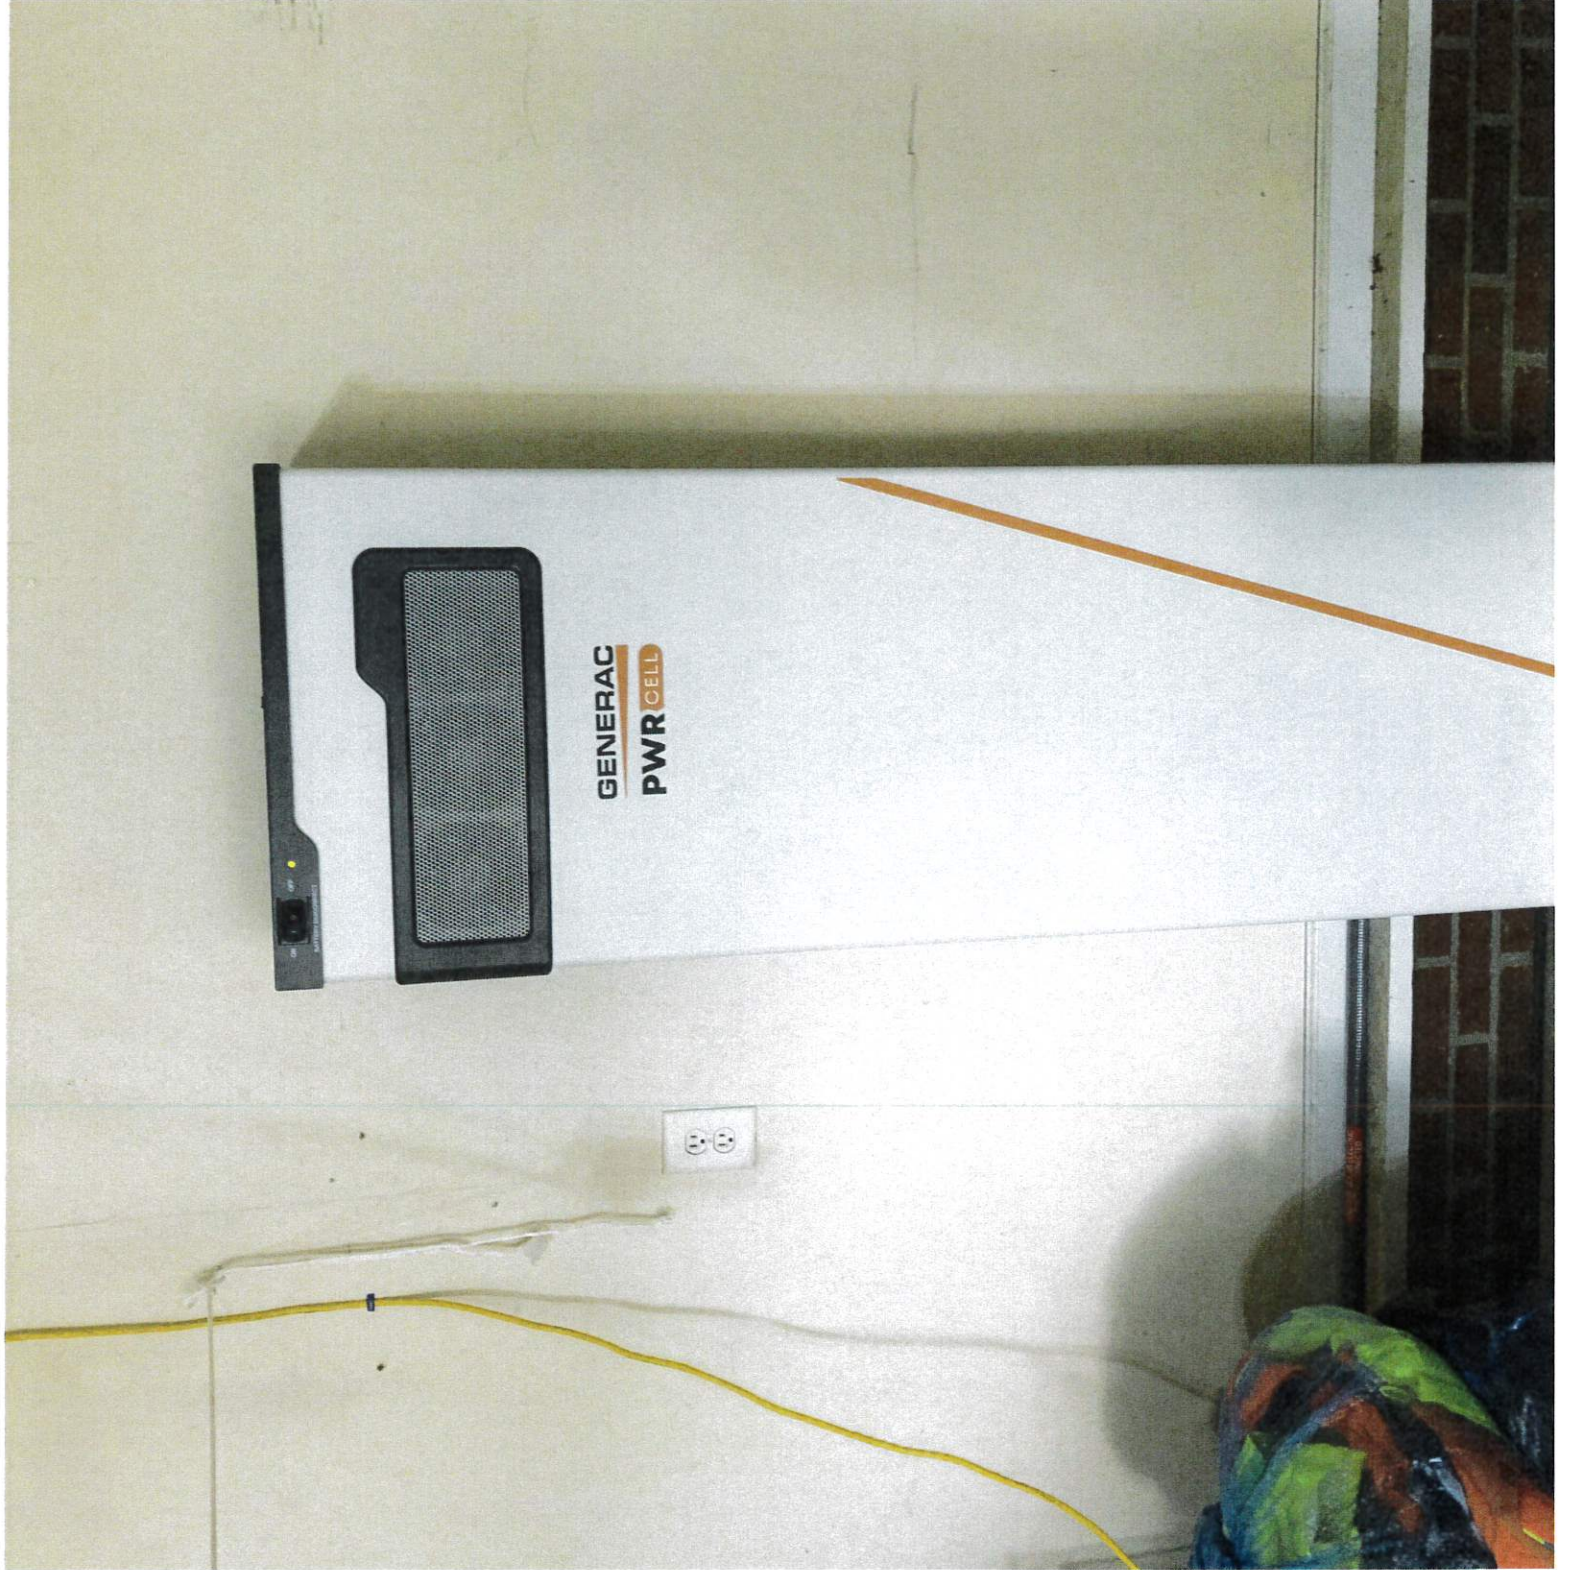

GENERAC  
PWR CELL



⚠ WARNING ⚠  
DUAL POWER SUPPLY  
DO NOT TOUCH THE WIRING  
OR CONNECT TO ANY OTHER ELECTRICAL SYSTEM

CAUTION: SOLAR ELECTRIC  
SYSTEM CONNECTED.

