


**Reginald Watson**  
**11.72KWDC 9.57KWAC**  
**(2) Branch circuits of 13 modules**  
**(1) Branch circuit of 7 modules**  
**Inverter output current: 1.21A**  
**Max system output current: 39.93A**

PV Module: (33) LG355N1C-N5  
 Inverter: (33) Enphase IQ7PLUS-72-2-US  
 (240v) (290va)

Battery: Tesla Powerwall 2  
 5 KW, 13.5WH Nema 3R  
 (240v)

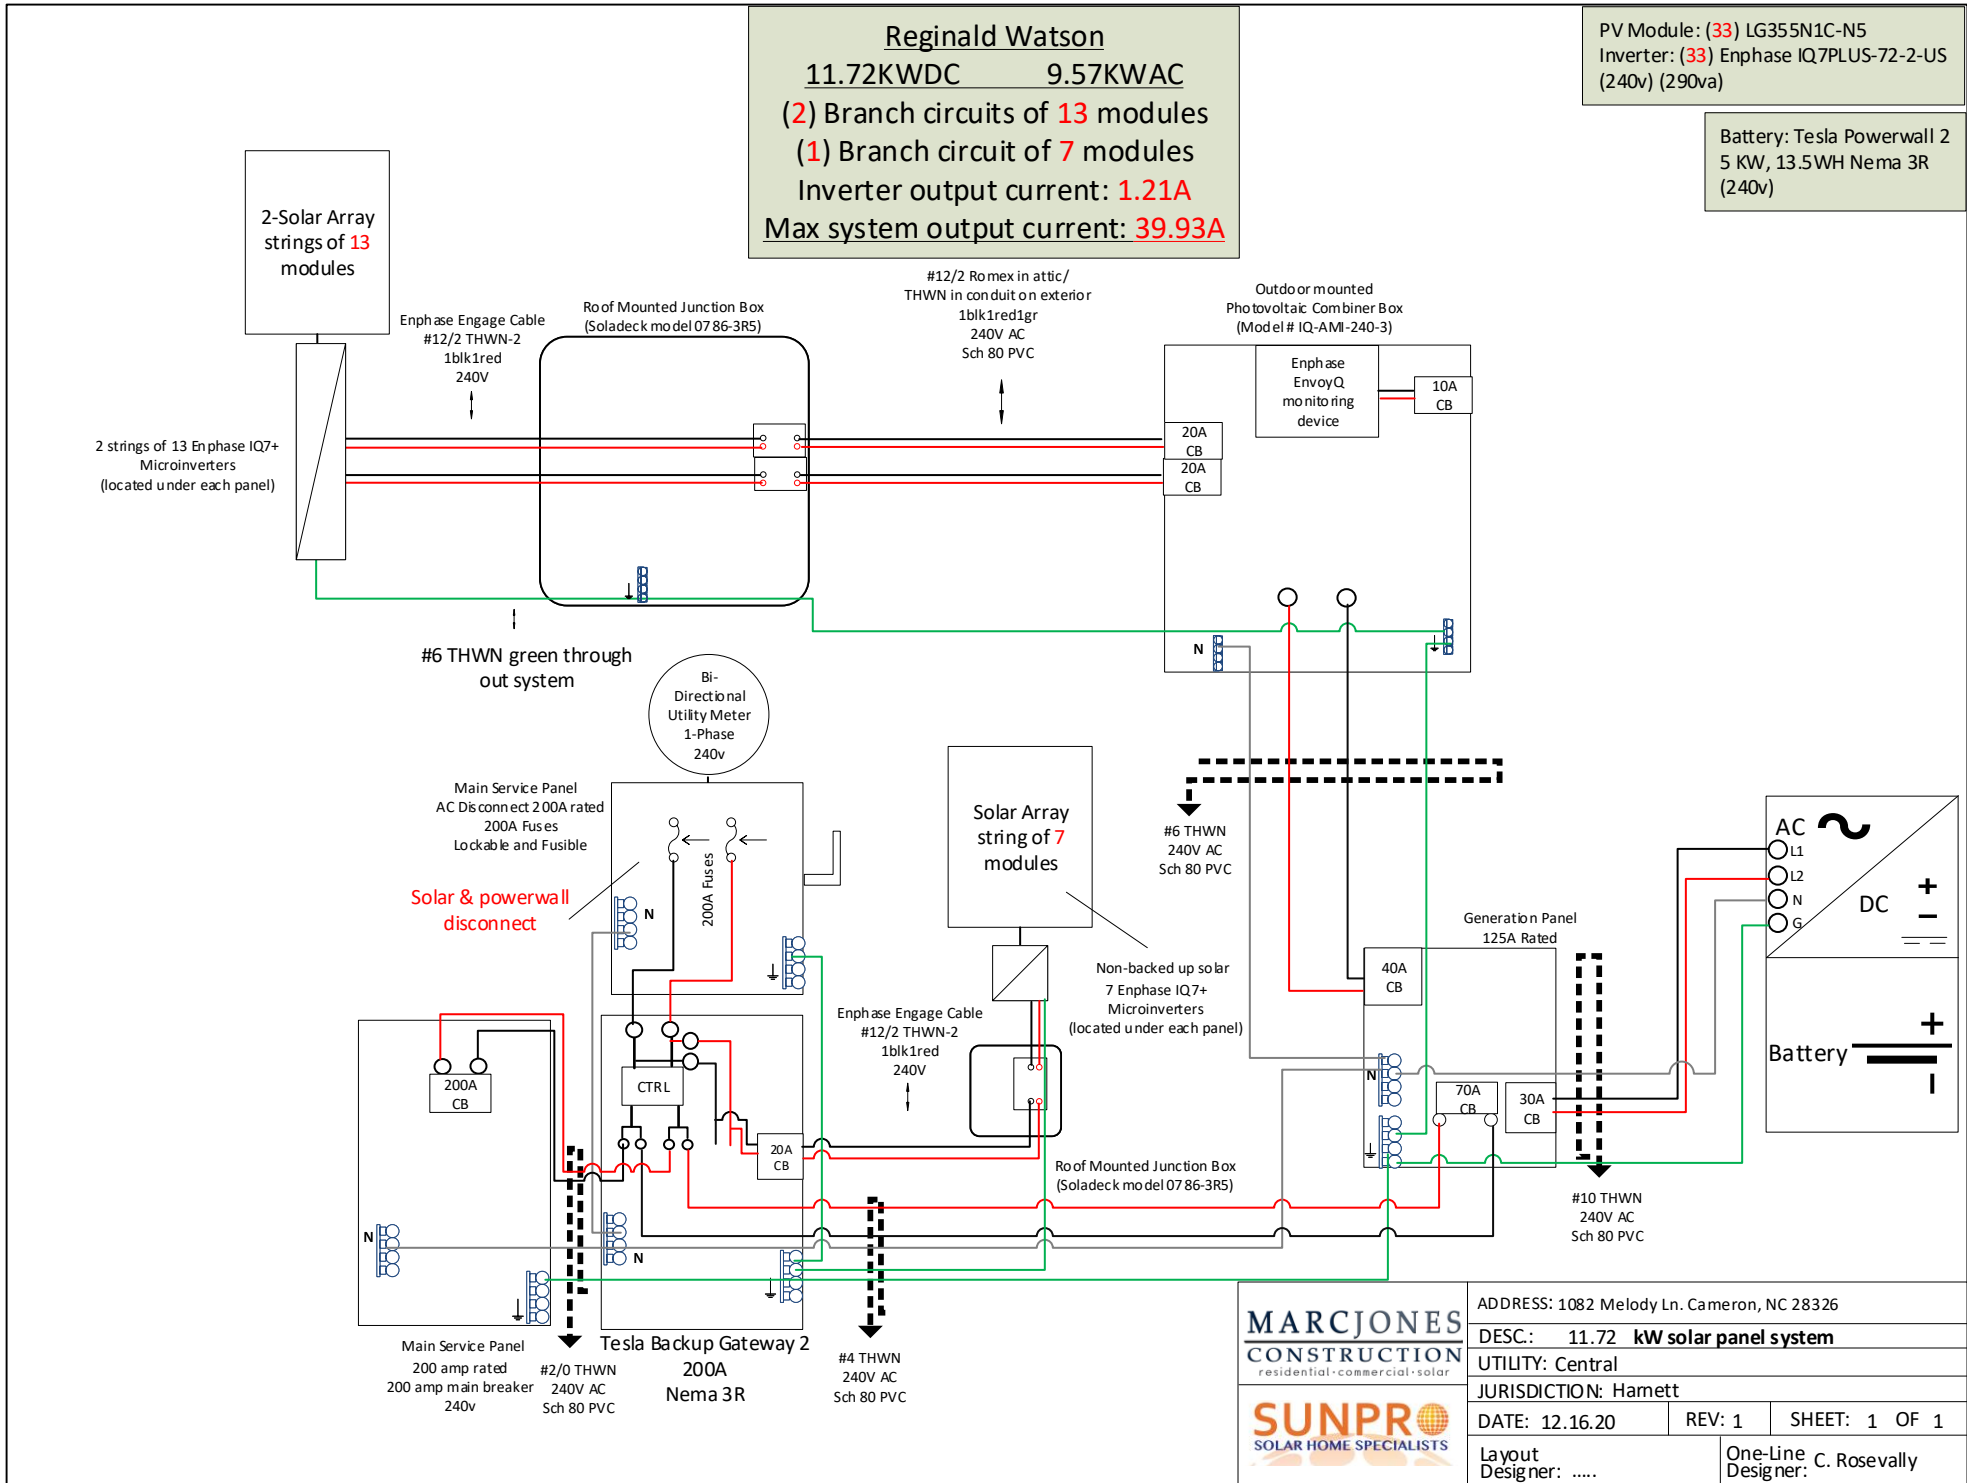

<b>MARCJONES</b> <b>CONSTRUCTION</b> <small>residential · commercial · solar</small>	ADDRESS: 1082 Melody Ln. Cameron, NC 28326		
	DESC.: 11.72 kW solar panel system		
<b>SUNPRO</b> <small>SOLAR HOME SPECIALISTS</small>	UTILITY: Central		
	JURISDICTION: Hamnett		
DATE: 12.16.20	REV: 1	SHEET: 1 OF 1	
Layout Designer: .....	One-Line Designer: C. Rosevally		