

Stephen Toaso

24 X 355= 8.52kWDC

24 X 290= 6.96kWAC


(1) Branch circuit of 12 modules

(1) Branch circuit of 12 modules

Inverter output current: 1.21A

Max system output current: 29.04A

PV Module: (24) LG355N1C-N5  
Inverter: Enphase Energy (24) IQ7PLUS-72-2-US(240v)  
(290va)

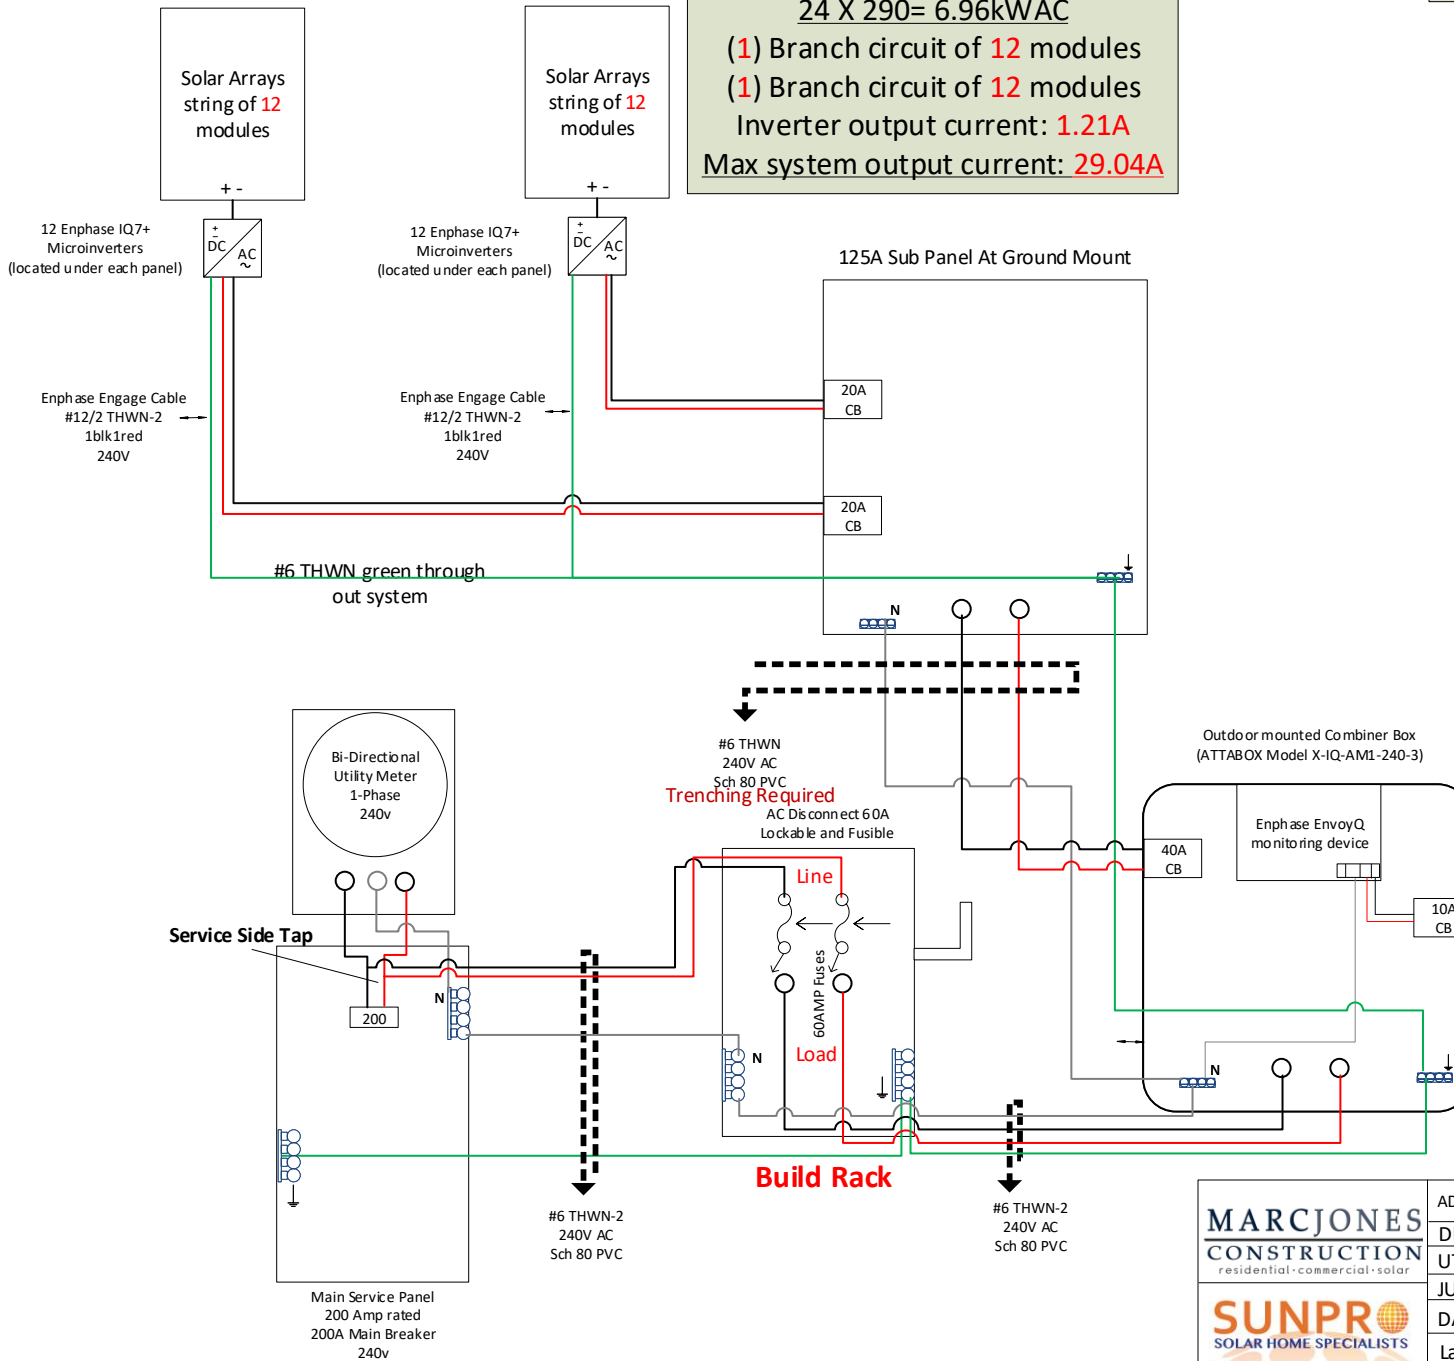

**MARCJONES**  
CONSTRUCTION  
residential · commercial · solar

**SUNPRO**  
SOLAR HOME SPECIALISTS

ADDRESS: 285 Lennie Smith Rd. Fuquay-Varina NC, 27526		
DESC.:	8.52 kW solar panel system	
UTILITY:	Duke	
JURISDICTION:	Wake	
DATE: 9.25.20	REV: 1	SHEET: 1 OF 1
Layout Designer: .....	One-Line Designer: D. Curry	