





GENERAC
PWRcell



SAFETY INFORMATION
READ THIS BEFORE USING

WARNING: DO NOT TOUCH THE SOLAR PV SYSTEM
OR COMPONENTS

WARNING: DO NOT TOUCH THE SOLAR PV SYSTEM
OR COMPONENTS

WARNING: DO NOT TOUCH THE SOLAR PV SYSTEM
OR COMPONENTS

WARNING: DO NOT TOUCH THE SOLAR PV SYSTEM
OR COMPONENTS

















LOSURE MUST BE GROUNDED
ous communication

RCP: 00010003C711
S/N: S2502-51413
MFG: B
Date: Q3-20



PEEL

GENEERAC[®]

P1
Snapl




RE

Refer

PVRSS

ATION INSTRUCT

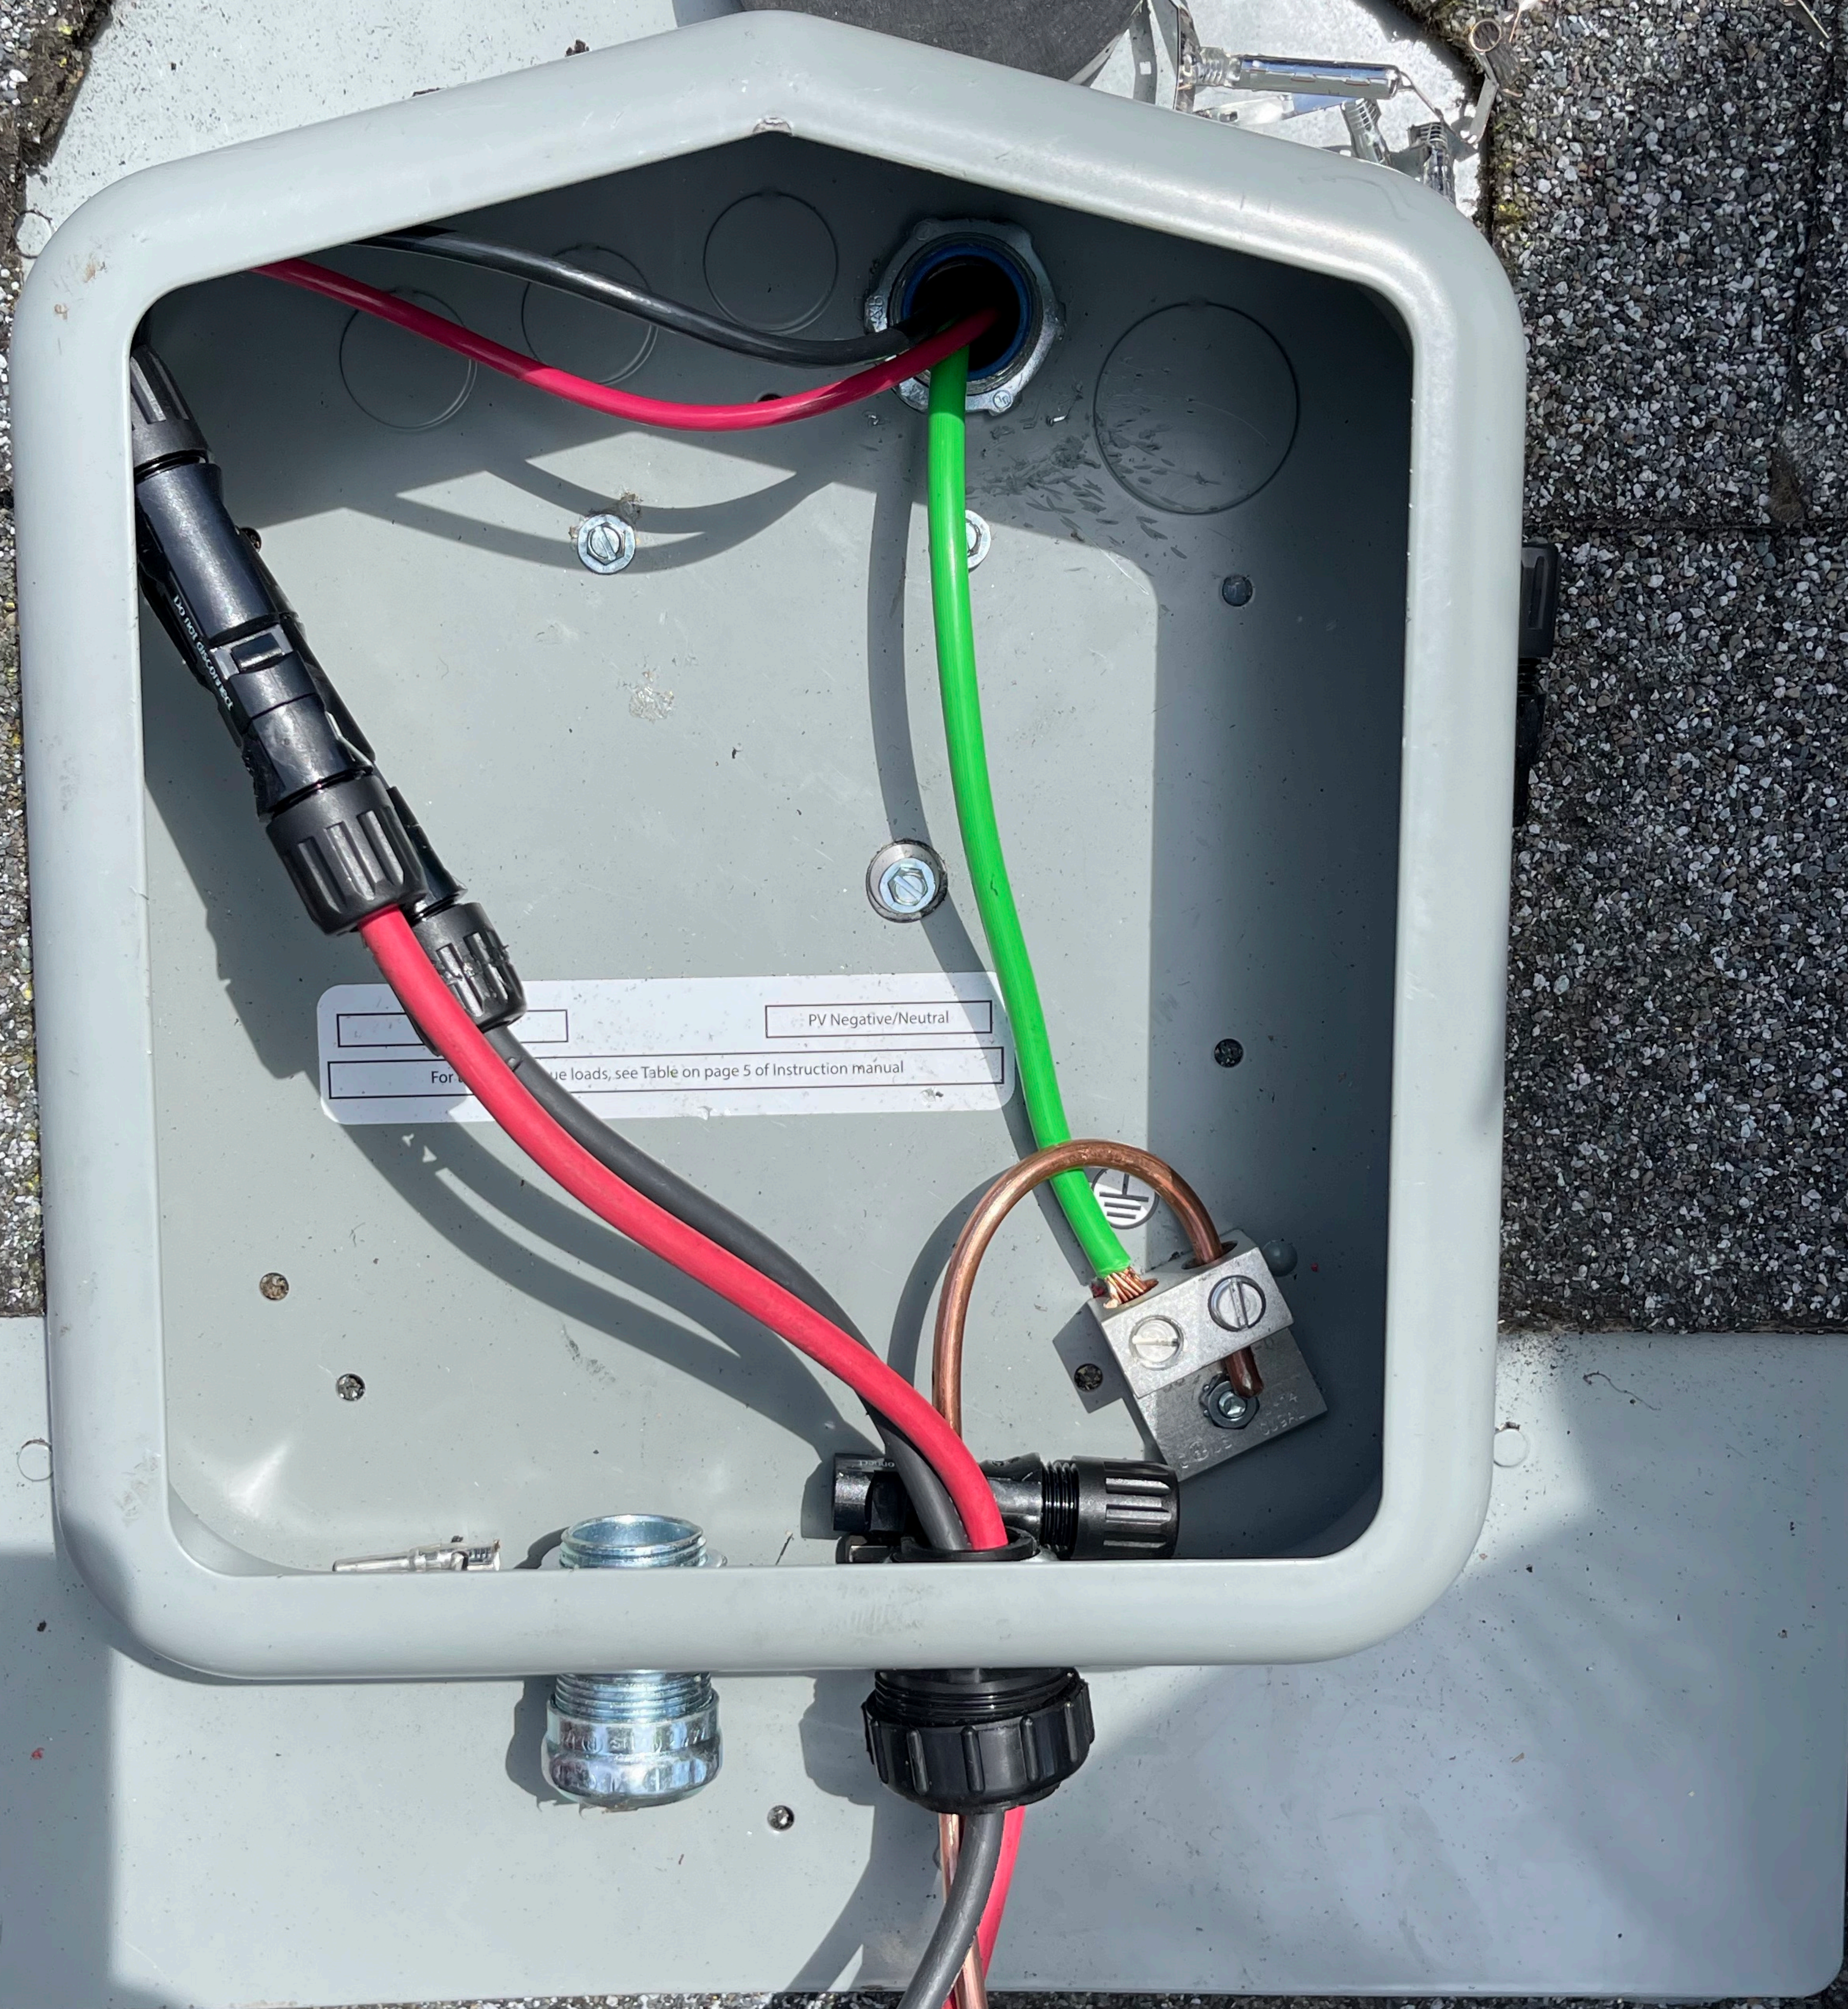

PV Negative/Neutral
For... loads, see Table on page 5 of instruction manual